


42.505 23.000 40.900 40.900 40.900 40.900 59.295

RAILWAY

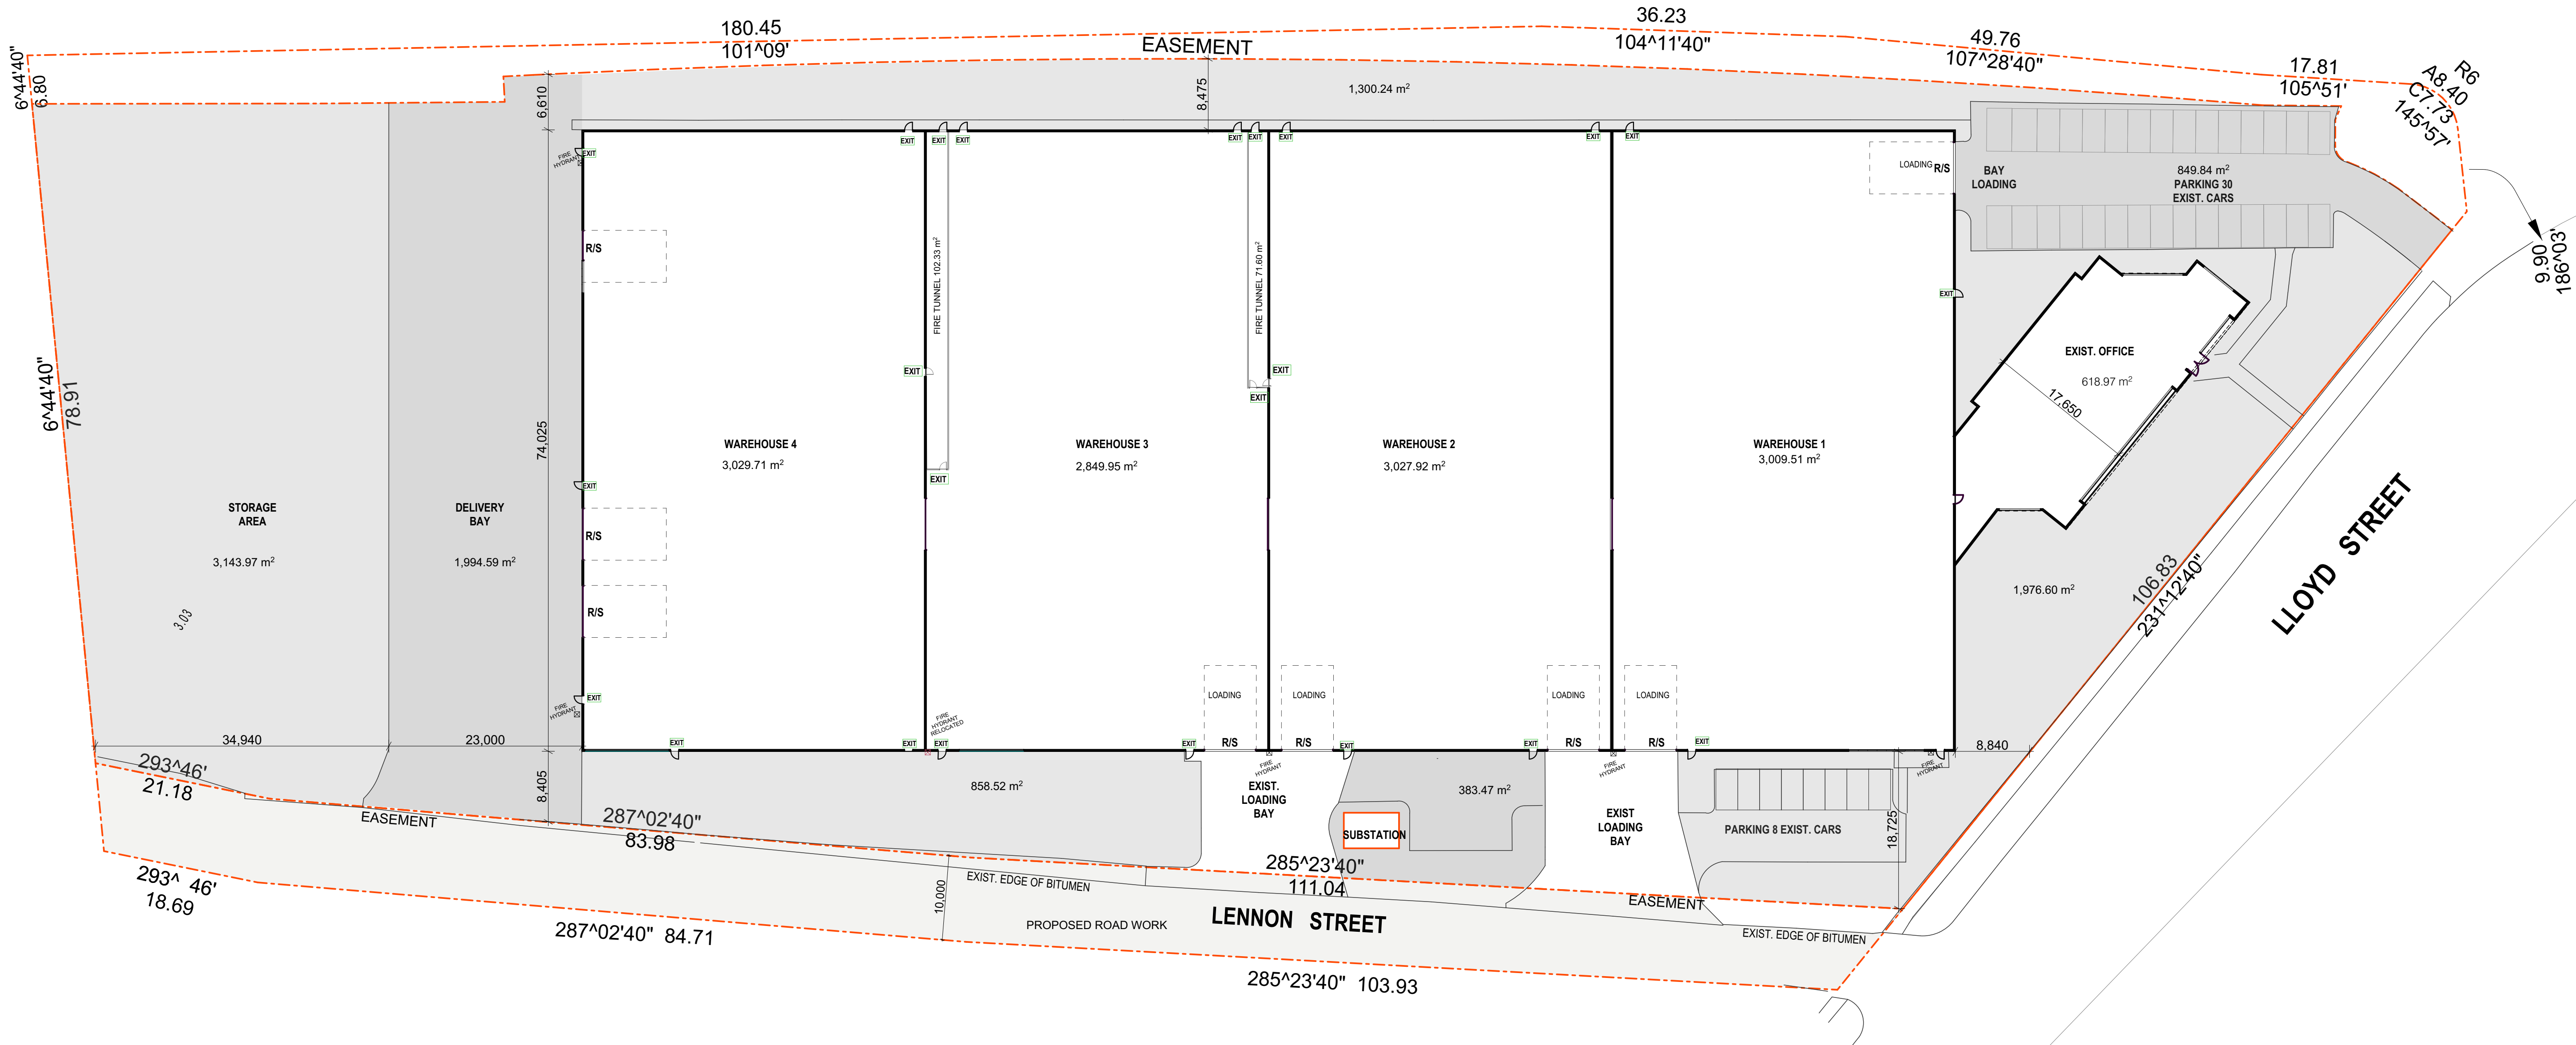

TOTAL SITE
(NOT INCLUDING EASEMENTS)
23,800m²

ARMSBY ARCHITECTS


Design Architects and Energy Consultants
37/574 Plummer Street, Port Melbourne, VIC, 3207

M: 0403 153 890 T: (03) 9676 2296
F: (03) 9646 1135 E: armsby@armsby.com.au

Rev Description
XX

By Date
FD XX

PRELIMINARY

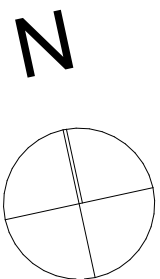

These drawings are copyright of Armsby Architects.
They may not be used or reproduced without express
approval of Armsby Architects. Do not scale
drawings. Use written dimensions only. Any
discrepancy in the drawings or specifications shall be
referred to Armsby Architects.

Project
WAREHOUSE/OFFICES
LENNON STREET
WEST MELBOURNE
Project Number
2306

Drawing
EXISTING SITE PLAN
Drawing Number
SK005
Project Status
SK
Scale 1:400 @ A1
1:800 @ A3

Revision

8/08/2023 2023-LENNONS STREET-4.pln