


NORTH WEST ELEVATION

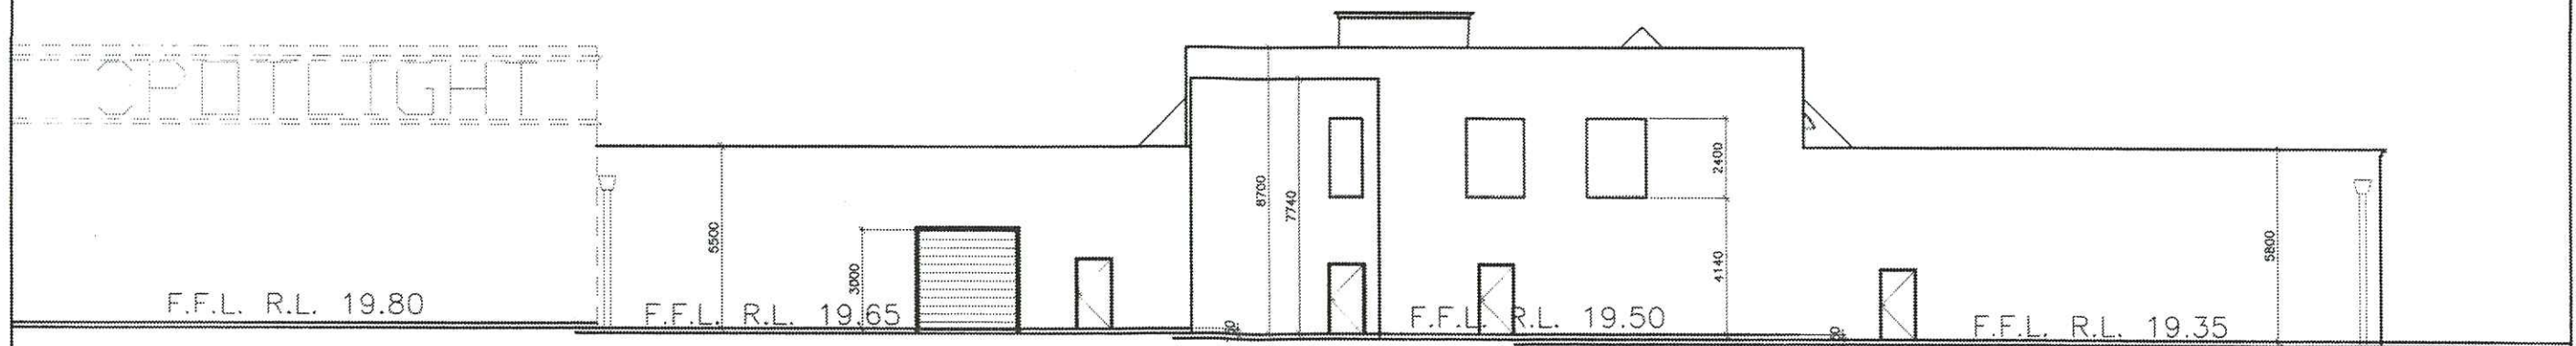


NORTH EAST ELEVATION



SOUTH EAST ELEVATION

PROPOSED S1 DEVELOPMENT at
LOT 1 OLD GEELONG ROAD HOPPERS CROSSING

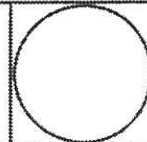

ELEVATIONS

BRICLOK SERVICES

BUILDING PRACTITIONER REG.N° DPAD-1005
No. 2 Elm Park Drive, Hoppers Crossing, 3029
A.C.N. 005 067 890
Tel. (03) 9749 4003 Fax. (03) 9749 4263

designed	scale	drawing number
drawn	1=100	A3
checked	date	revision
P.W.H.	11-9-01	
	job number	
	00017	

