


VARIATIONS TO WORK SHOWN MUST BE CLAIMED AND APPROVED IN WRITING BEFORE PROCEEDING.

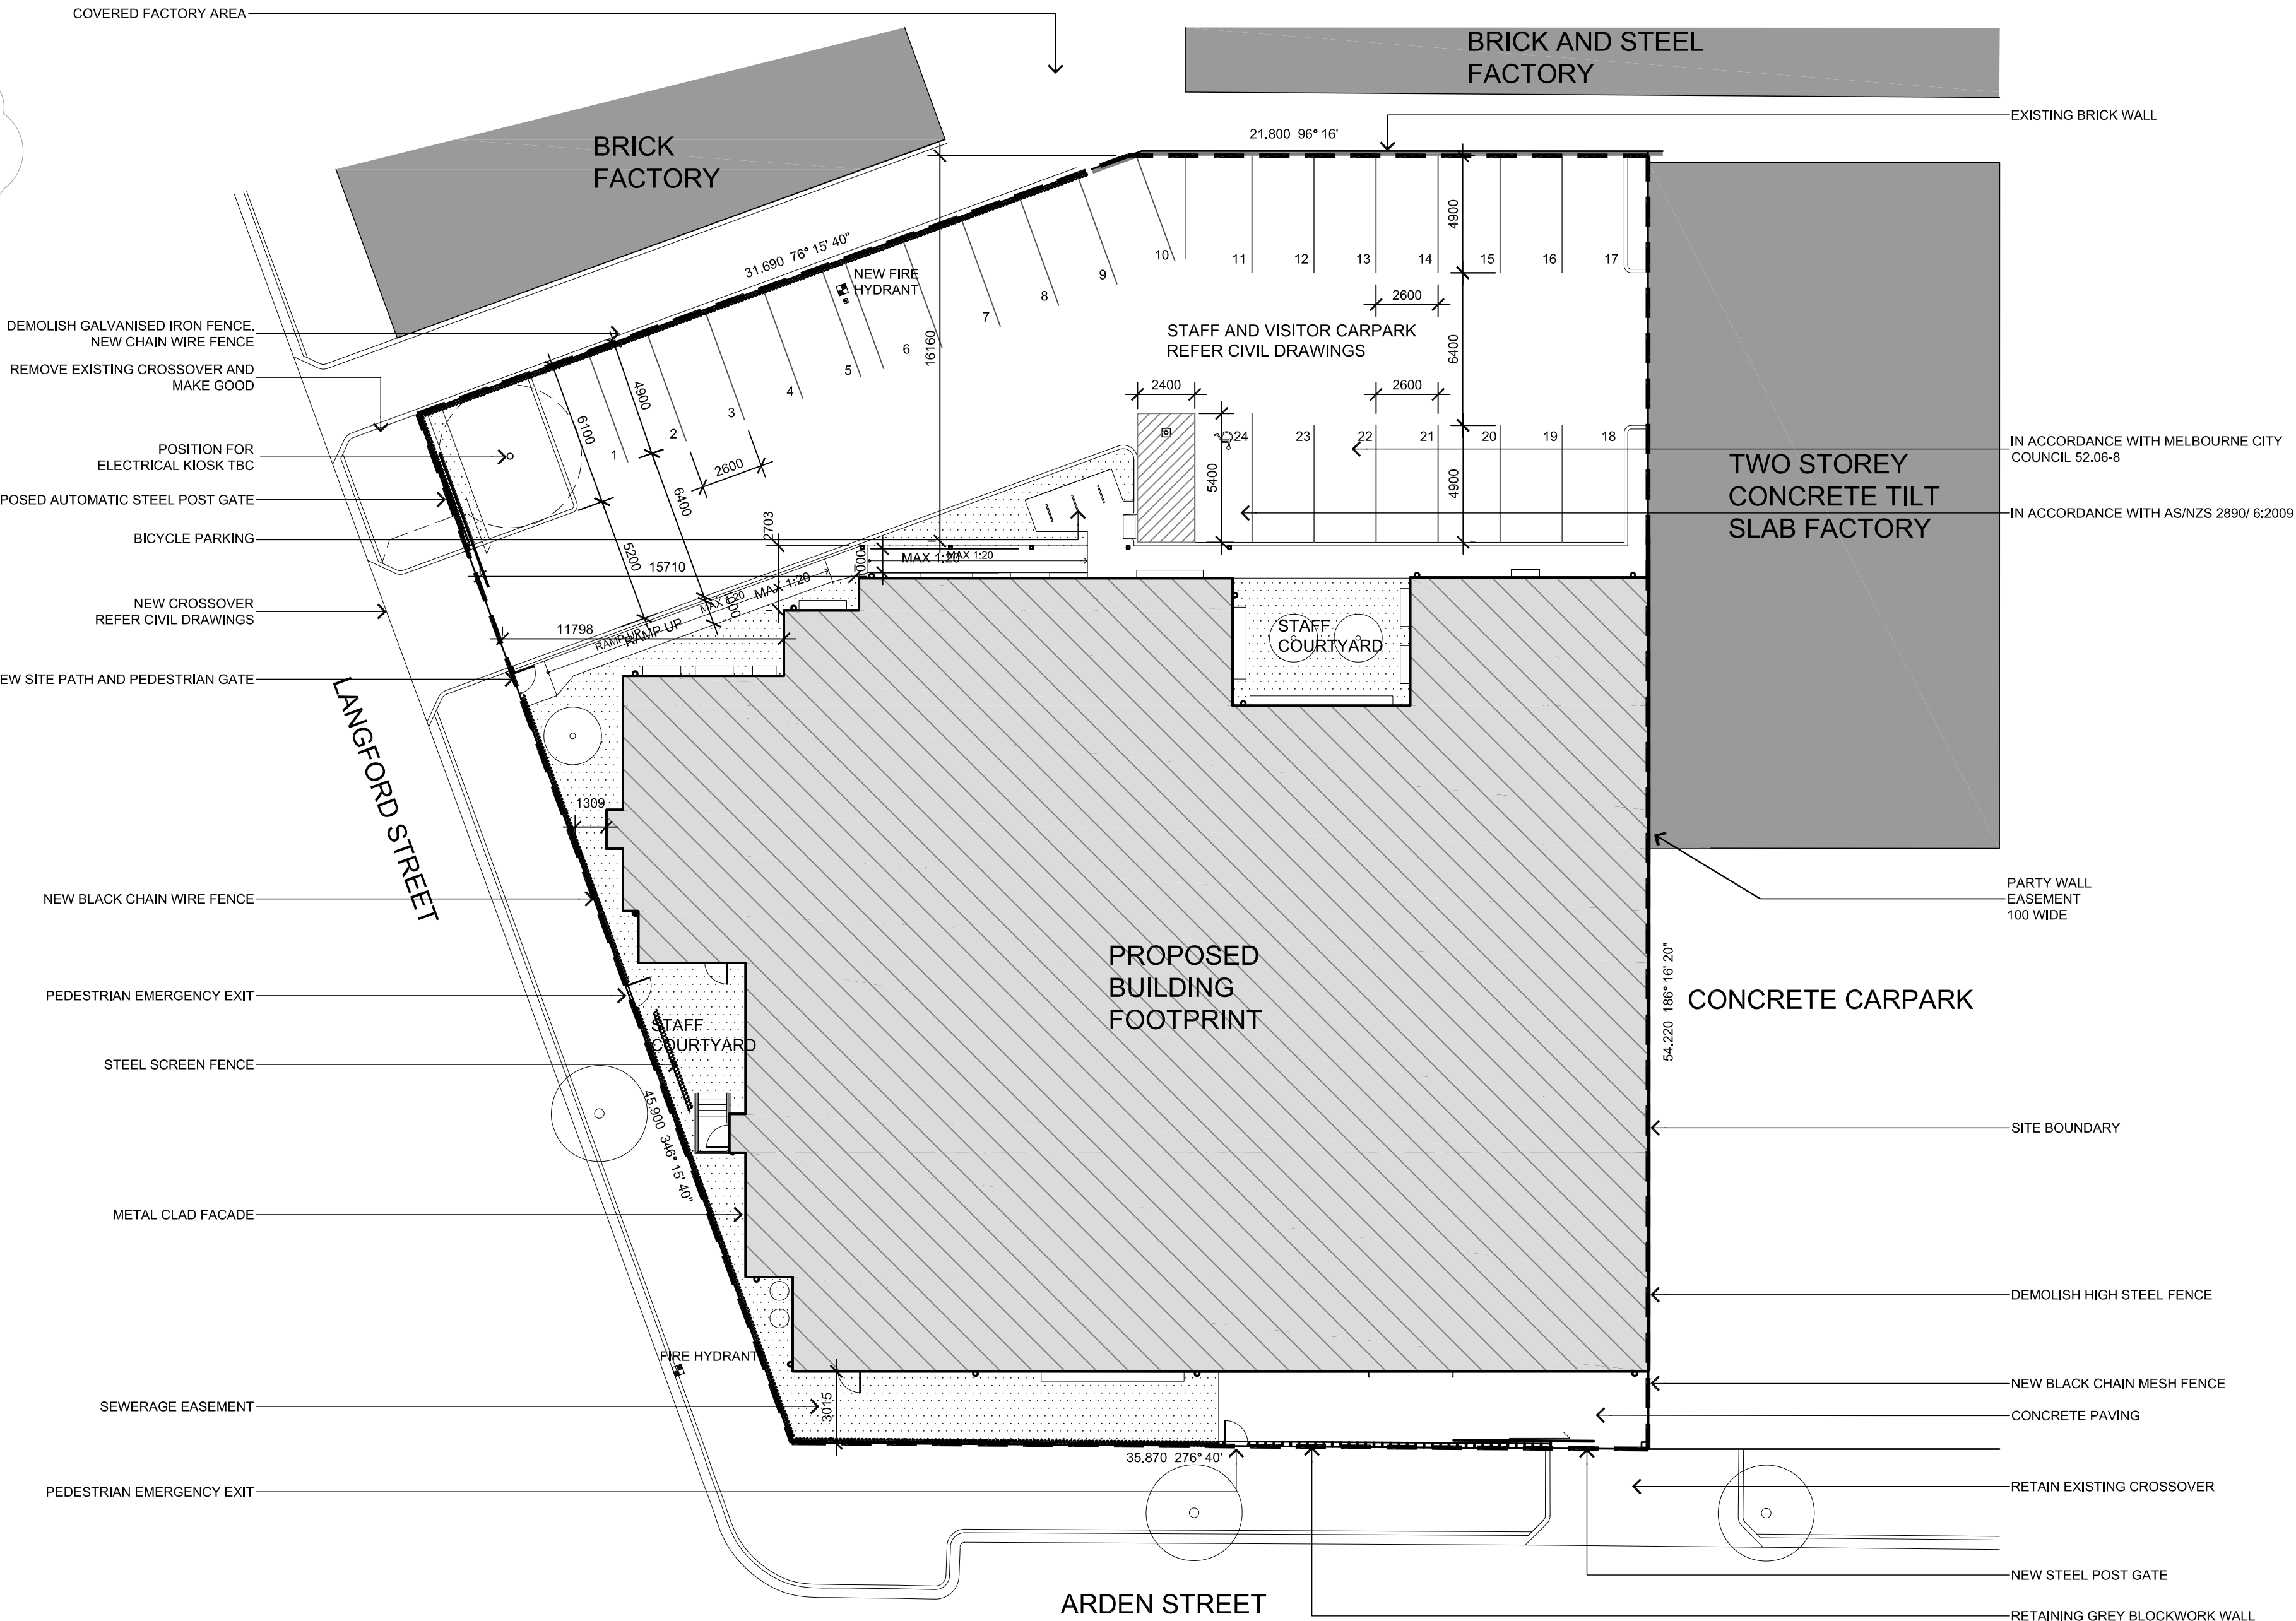

4	12 AUG 14	GENERAL COORDINATION	TC	CG	
3	14 JULY 14	ISSUE FOR CONSTRUCTION	TC	CG	
REV	DATE	DESCRIPTION	BY	RVW	APP

DRAWN	DESIGNED	DRG CHECKED
IS	-	-
DESIGN RVIEW	REVIEWED	APPROVED
-	-	-

KEY PLAN



CONSULTANTS



CLIENT



PROJECT

OMIC
Commercial
Laboratory Facility
302-308 ARDEN ST.
NORTH MELBOURNE

ARCHITECTURAL

DRAWING TITLE
SITE PLAN

FILE NAME SB20207-ECA-DG-A001_A5		REVISION 04
PROJECT NO. SB20207	DRAWING No. A001	
SCALE @ A1 1:200	DATE 12 AUG 14	

CONSTRUCTION ISSUE

DATE: 30/09/2014 5:12:46 PM LOGIN NAME: CARROLL, TOM
LOCATION : USRI/Projects/SB2017/Deliverables/Drawings/Issued Drawings/5.1 Arctic/Current Issued/SB2017-EC4-DG-A001 AS-04.dwg