



S T U B B S S T R E E T

L A M B E T H S T R E E T

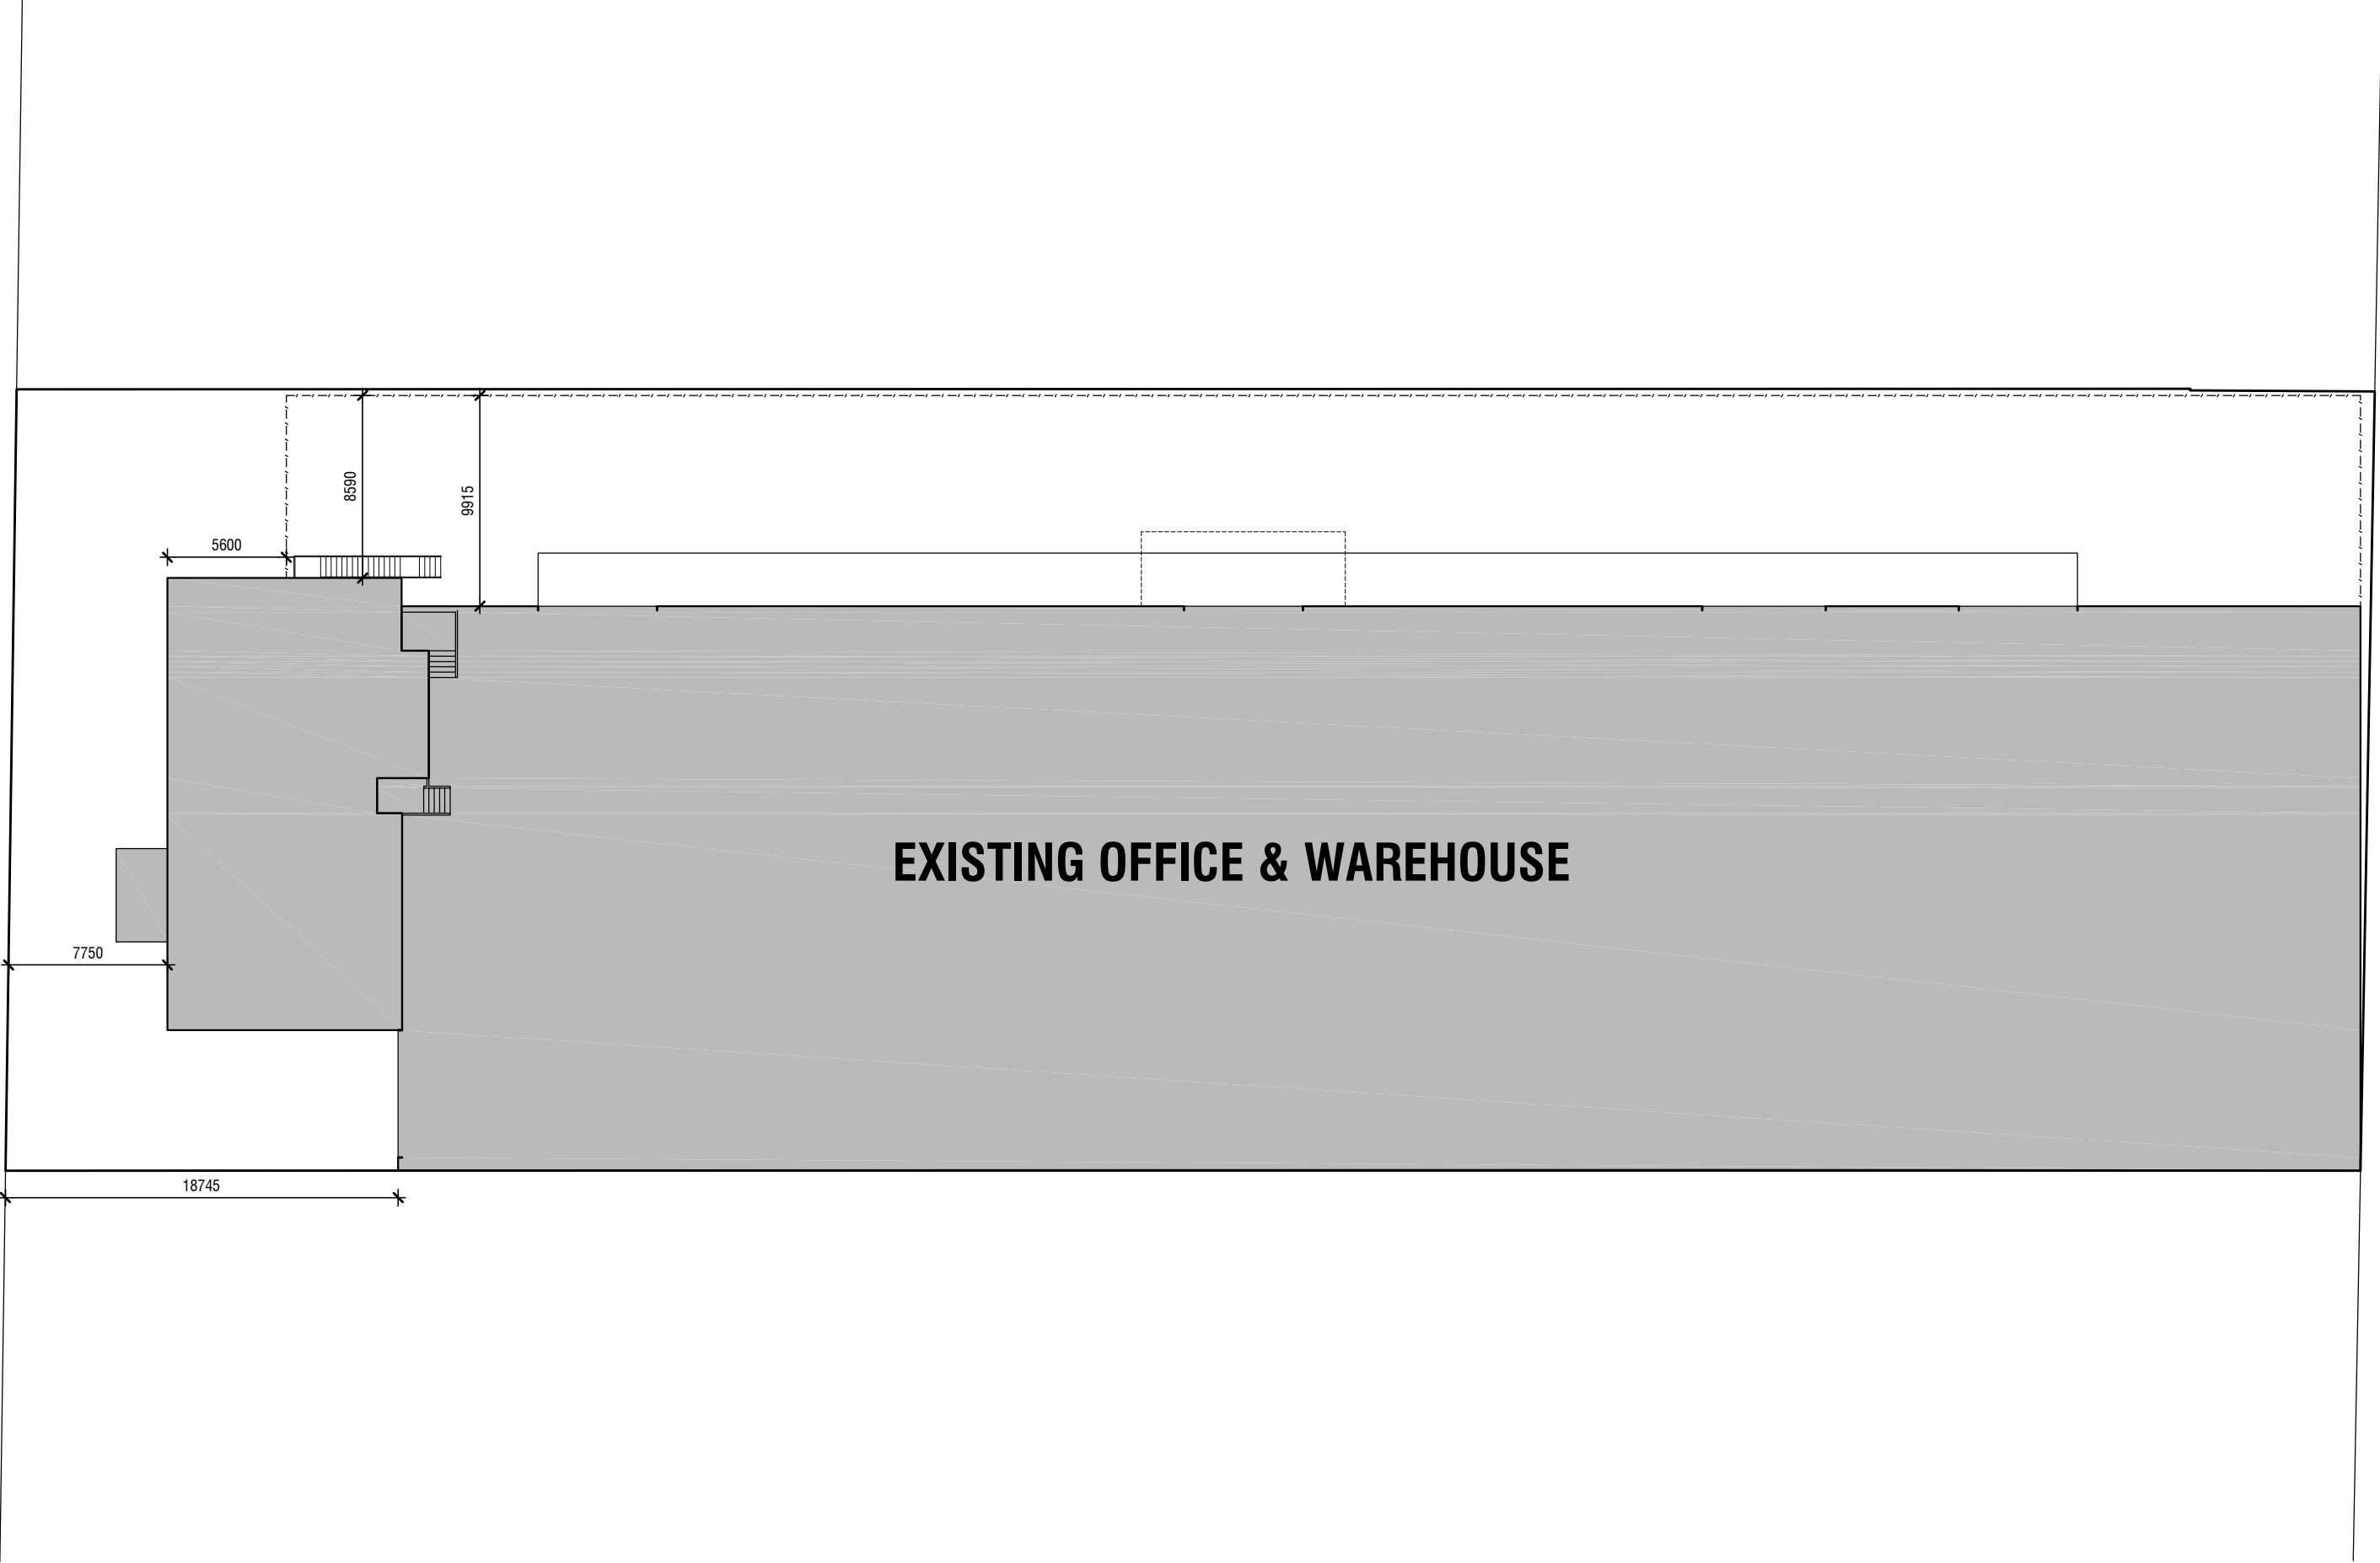

GROUND FLOOR:	50 m2
GROUND FLOOR GARAGE:	92 m2
GROUND FLOOR PORCH:	11 m2
FIRST FLOOR:	241 m2
WAREHOUSE:	2446 m2
SECOND FLOOR	235 m2
TOTAL AREA:	3075 m2

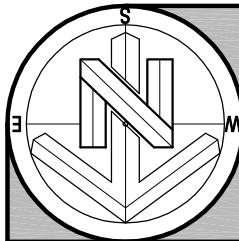

NOTE:
SITE & FLOOR LEVELS TO BE CONFIRMED ON SITE BY BUILDER
PRIOR TO COMMENCEMENT OF ANY WORKS IF ANY DISCREPANCIES
ARE FOUND CONTACT OFFICE IMMEDIATELY



* DO NOT SCALE THIS DRAWING. FIGURED DIMENSIONS TO TAKE
PRECEDENCE OVER SCALE. BUILDERS & CONTRACTORS TO VERIFY
ALL DIMENSIONS ON SITE PRIOR TO COMMENCEMENT OF WORKS.

© THESE PLANS REMAIN THE PROPERTY OF DRAFTWISE AND
ARE SUBJECT TO COPYRIGHT REGULATIONS

DRAFTWISE
Design & Drafting Services
PO BOX 3613 CAROLINE SPRINGS, VIC 3023
MOBILE: 0400 540 120 - DP-AD36009

PROJECT CONTEXT:
EXISTING CONDITIONS
TITLE:
PRELIMINARY DRAWINGS
AT: 20 STUBBS STREET,
KENSINGTON
FOR: PETER STEVENS

DRAWING: EXISTING SITE PLAN			
DATE:	01/02/2016	REVISION:	A
JOB No:	DW16-009	SCALE:	1:300 @ A1
DRAWN BY:	P.N	SHEET:	01 of 01

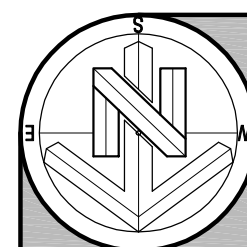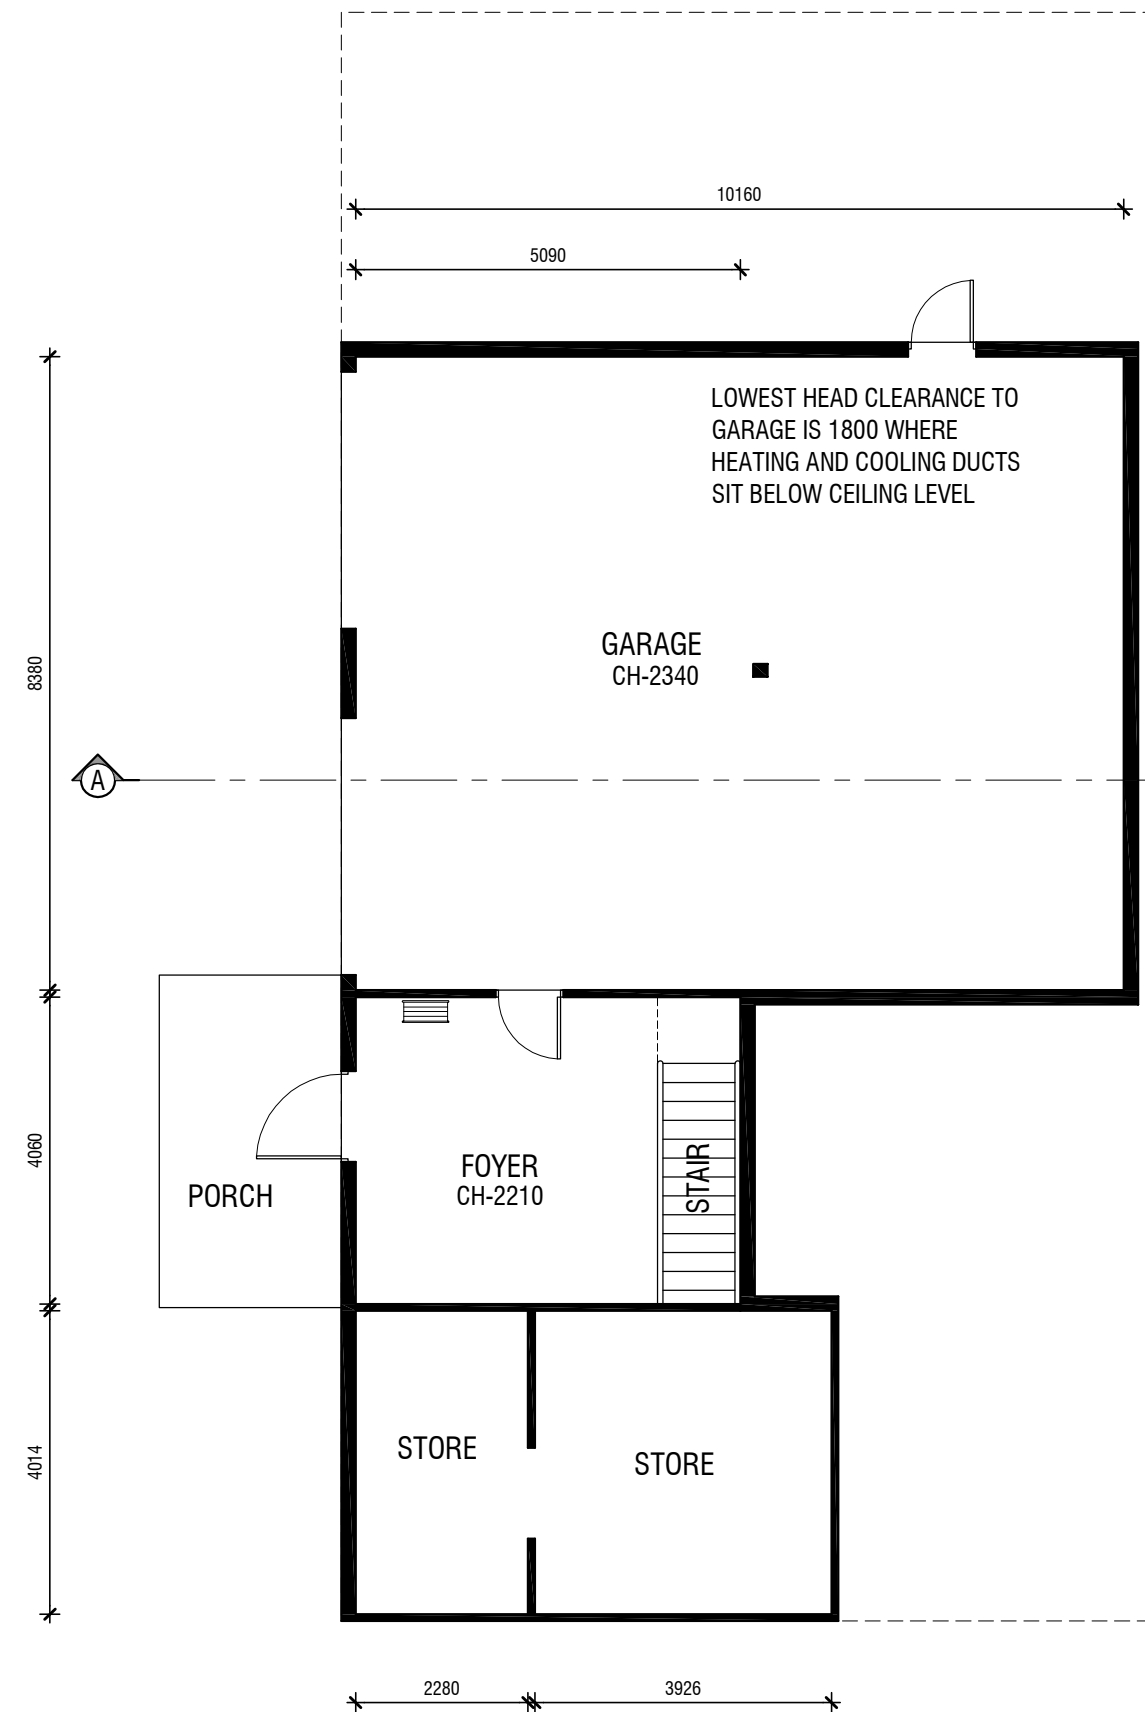

NOTE:
SITE & FLOOR LEVELS TO BE CONFIRMED ON SITE BY BUILDER
PRIOR TO COMMENCEMENT OF ANY WORKS IF ANY DISCREPANCIES
ARE FOUND CONTACT OFFICE IMMEDIATELY



* DO NOT SCALE THIS DRAWING. FIGURED DIMENSIONS TO TAKE
PRECEDENCE OVER SCALE. BUILDERS & CONTRACTORS TO VERIFY
ALL DIMENSIONS ON SITE PRIOR TO COMMENCEMENT OF WORKS.

© THESE PLANS REMAIN THE PROPERTY OF DRAFTWISE AND
ARE SUBJECT TO COPYRIGHT REGULATIONS

DRAFTWISE
Design & Drafting Services
PO BOX 3613 CAROLINE SPRINGS, VIC 3023
MOBILE: 0400 540 120 - DP-AD36009

PROJECT CONTEXT:
EXISTING CONDITIONS
TITLE:
PRELIMINARY DRAWINGS
AT: 20 STUBBS STREET,
KENSINGTON
FOR: PETER STEVENS

DRAWING:
EXISTING GROUND FLOOR
DATE: 01/02/2016 REVISION: **A**
JOB No: DW16-009 SCALE: 1:100 @ A4
DRAWN BY: P.N SHEET: **02** of 01

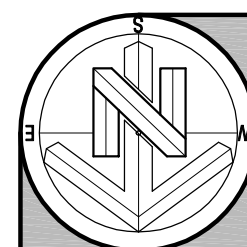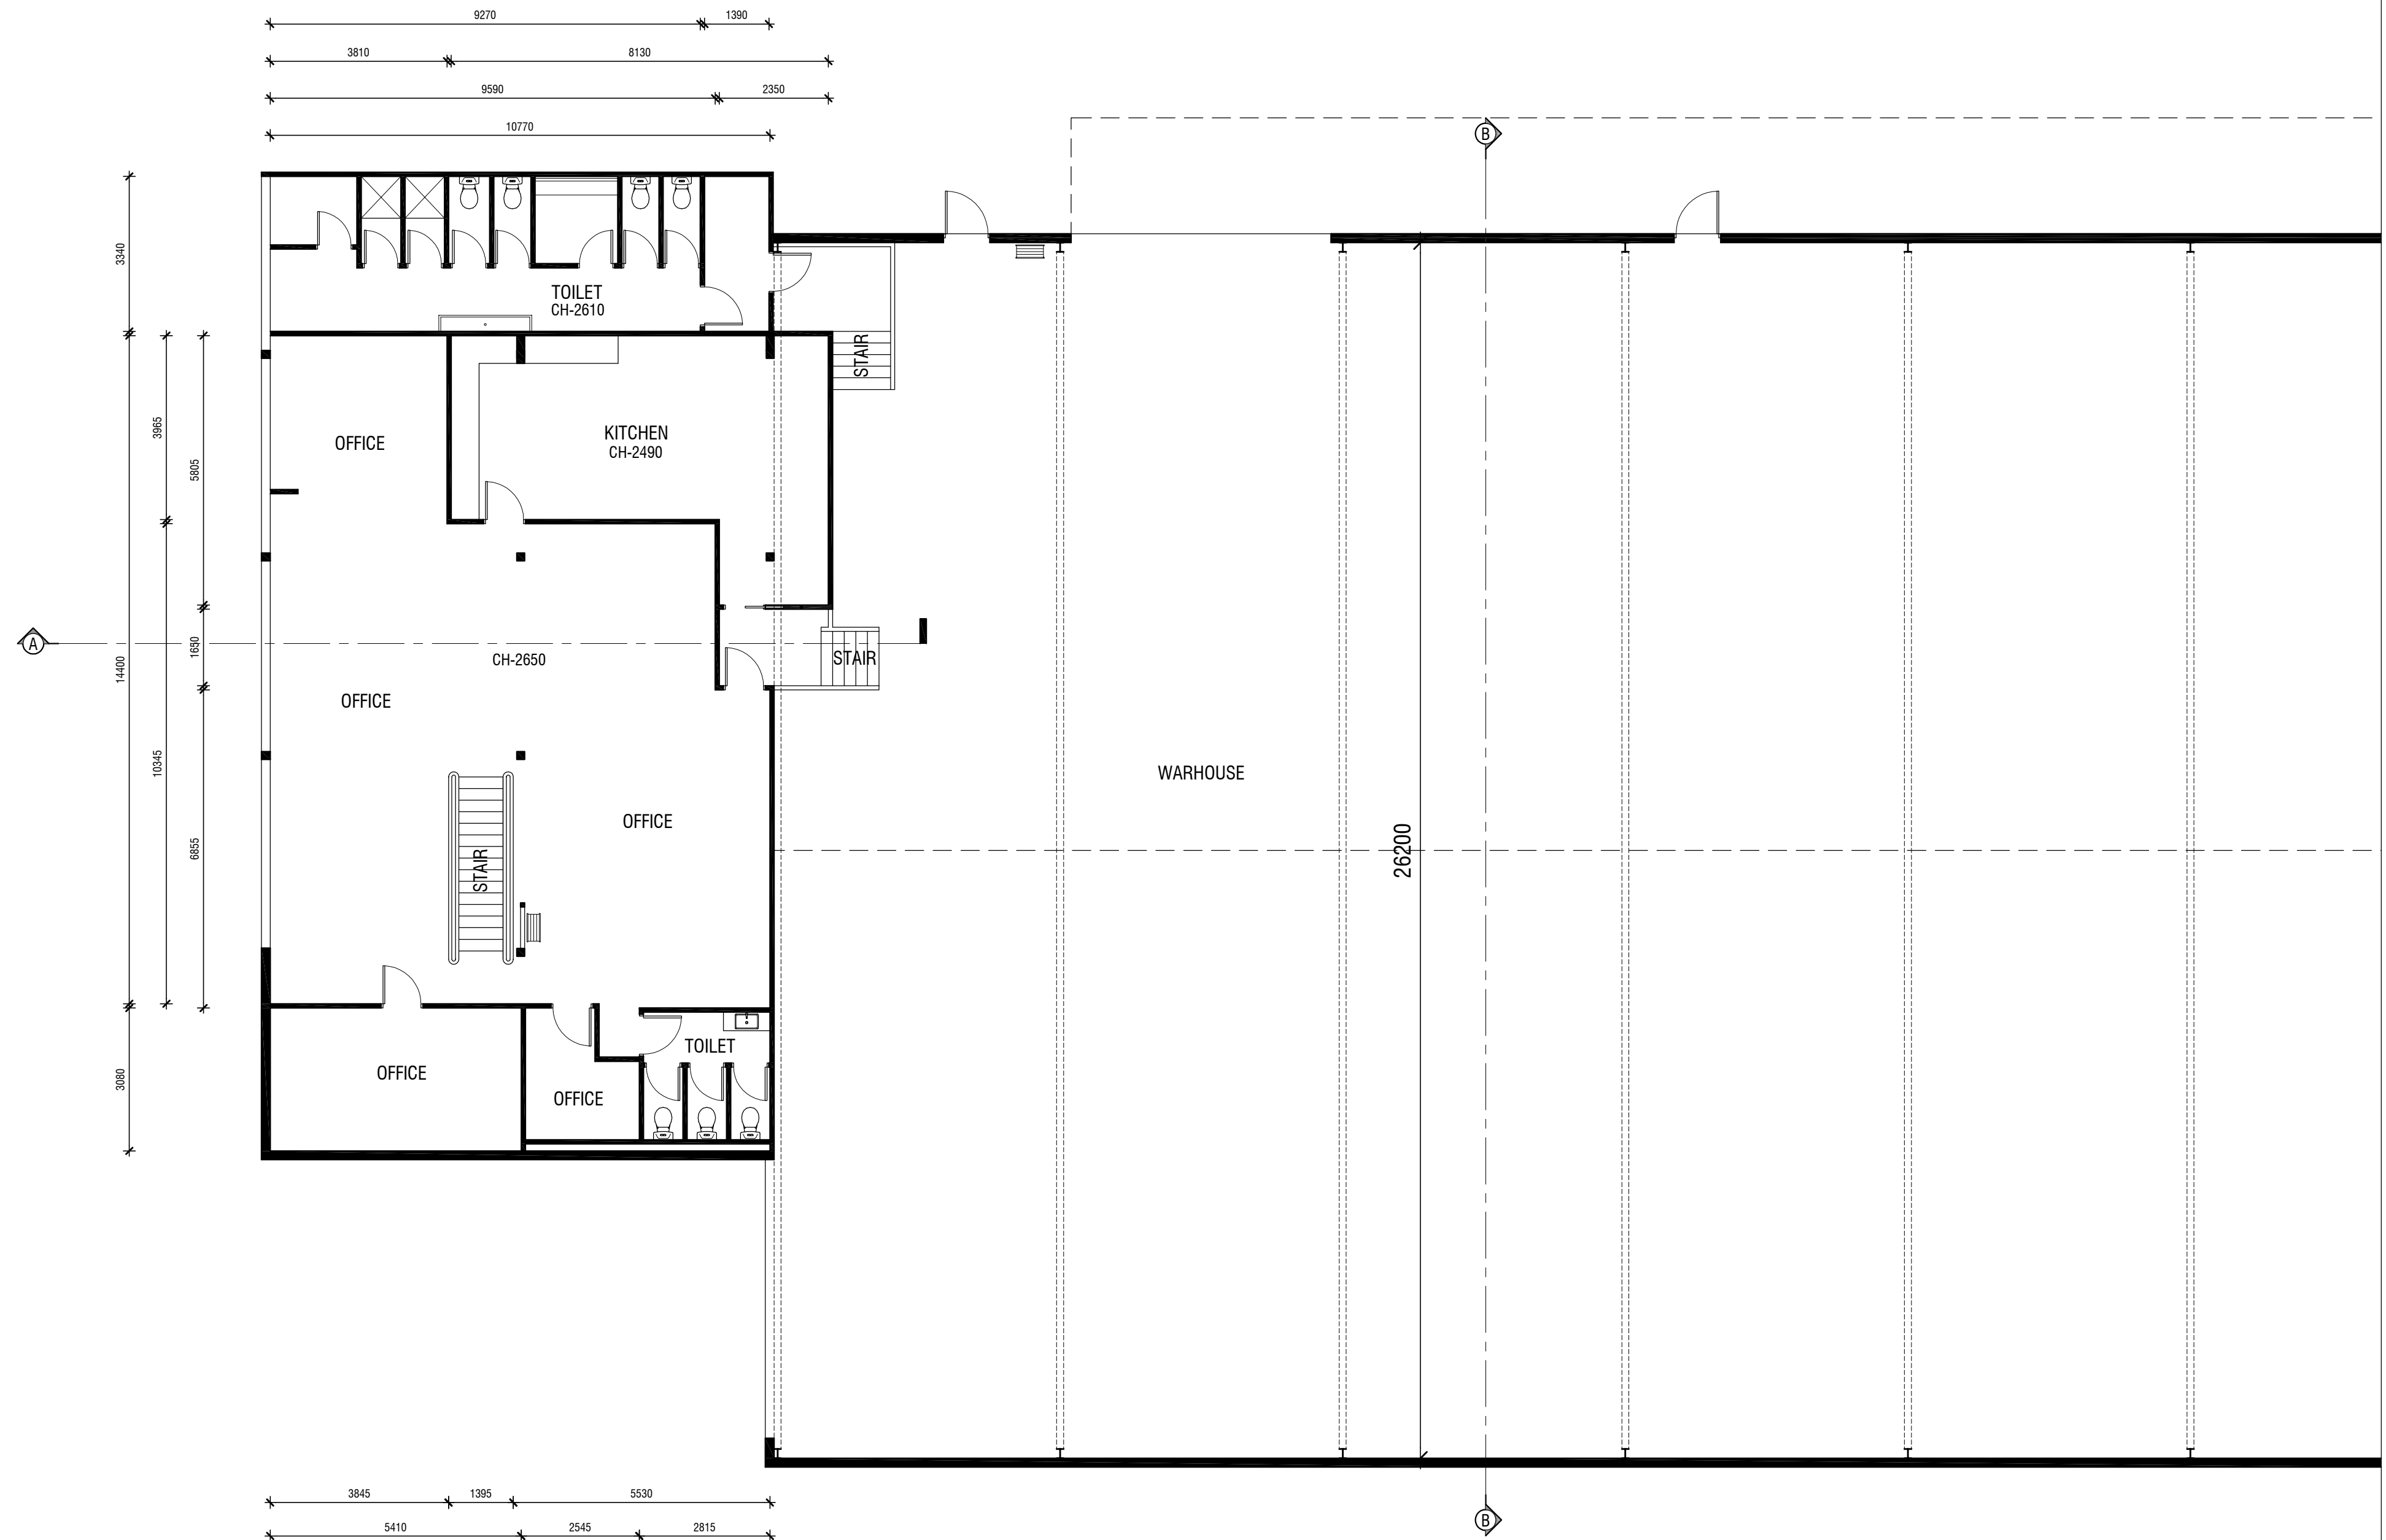

NOTE:
SITE & FLOOR LEVELS TO BE CONFIRMED ON SITE BY BUILDER
PRIOR TO COMMENCEMENT OF ANY WORKS IF ANY DISCREPANCIES
ARE FOUND CONTACT OFFICE IMMEDIATELY



* DO NOT SCALE THIS DRAWING. FIGURED DIMENSIONS TO TAKE
PRECEDENCE OVER SCALE. BUILDERS & CONTRACTORS TO VERIFY
ALL DIMENSIONS ON SITE PRIOR TO COMMENCEMENT OF WORKS.

© THESE PLANS REMAIN THE PROPERTY OF DRAFTWISE AND
ARE SUBJECT TO COPYRIGHT REGULATIONS

DRAFTWISE
Design & Drafting Services
PO BOX 3613 CAROLINE SPRINGS, VIC 3023
MOBILE: 0400 540 120 - DP-AD36009

PROJECT CONTEXT:
EXISTING CONDITIONS
TITLE:
PRELIMINARY DRAWINGS
AT: 20 STUBBS STREET,
KENSINGTON
FOR: PETER STEVENS

DRAWING: EXISTING FIRST FLOOR			
DATE:	01/02/2016	REVISION:	A
JOB No:	DW16-009	SCALE:	1:100 @ A1
DRAWN BY:	P.N	SHEET:	03 of 01

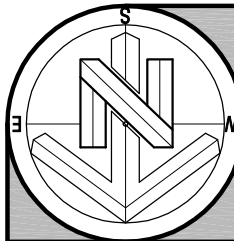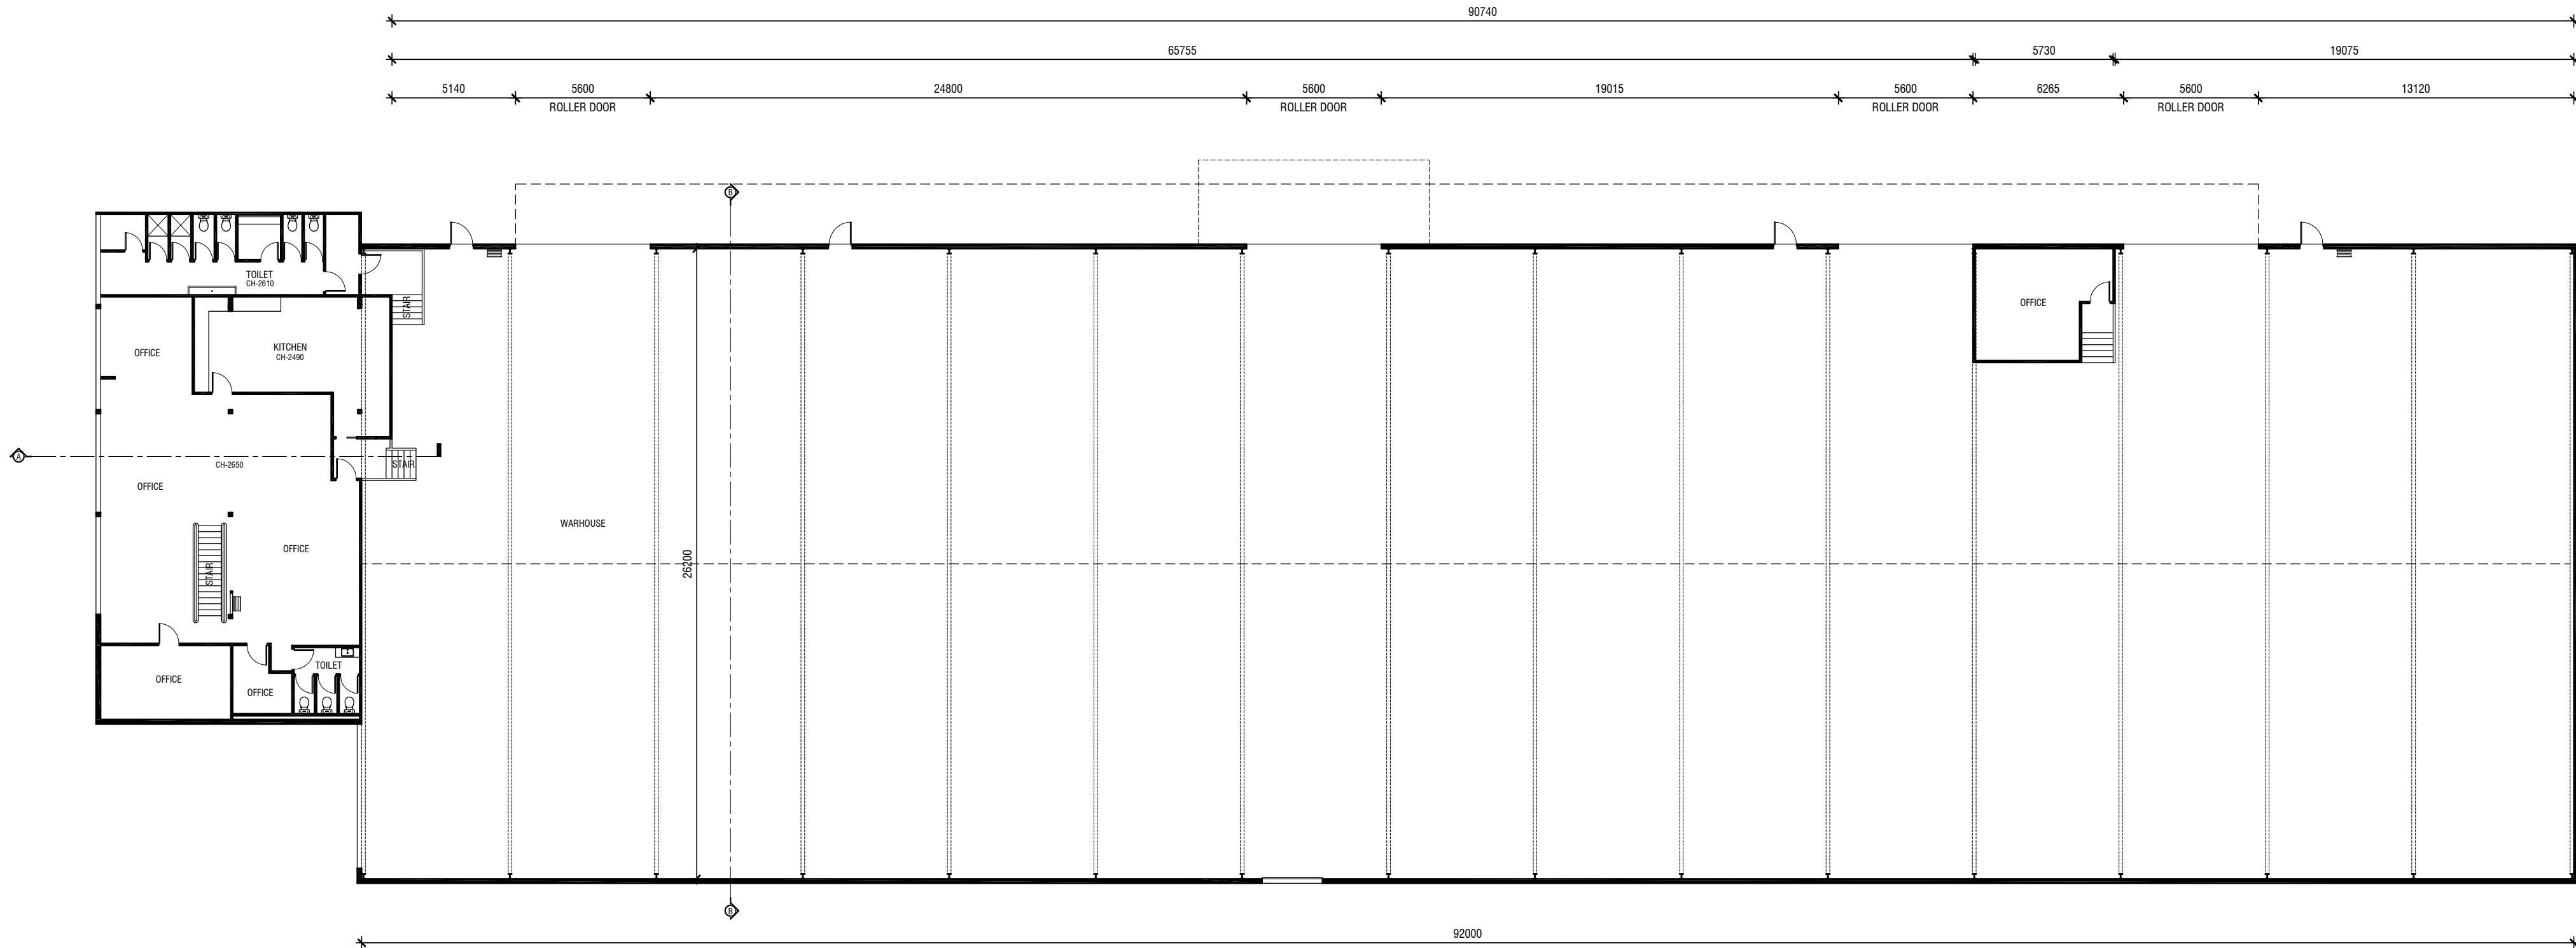

NOTE:
SITE & FLOOR LEVELS TO BE CONFIRMED ON SITE BY BUILDER
PRIOR TO COMMENCEMENT OF ANY WORKS IF ANY DISCREPANCIES
ARE FOUND CONTACT OFFICE IMMEDIATELY



* DO NOT SCALE THIS DRAWING. FIGURED DIMENSIONS TO TAKE
PRECEDENCE OVER SCALE. BUILDERS & CONTRACTORS TO VERIFY
ALL DIMENSIONS ON SITE PRIOR TO COMMENCEMENT OF WORKS.

© THESE PLANS REMAIN THE PROPERTY OF DRAFTWISE AND
ARE SUBJECT TO COPYRIGHT REGULATIONS

DRAFTWISE
Design & Drafting Services
PO BOX 3613 CAROLINE SPRINGS, VIC 3023
MOBILE: 0400 540 120 - DP-AD36009

PROJECT CONTEXT:
EXISTING CONDITIONS
TITLE:
PRELIMINARY DRAWINGS
AT: 20 STUBBS STREET,
KENSINGTON
FOR: PETER STEVENS

DRAWING: EXISTING FIRST FLOOR			
DATE:	01/02/2016	REVISION:	A
JOB No:	DW16-009	SCALE:	1:200 @ A1
DRAWN BY:	P.N	SHEET:	04 of 01

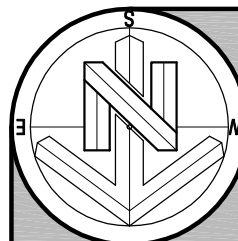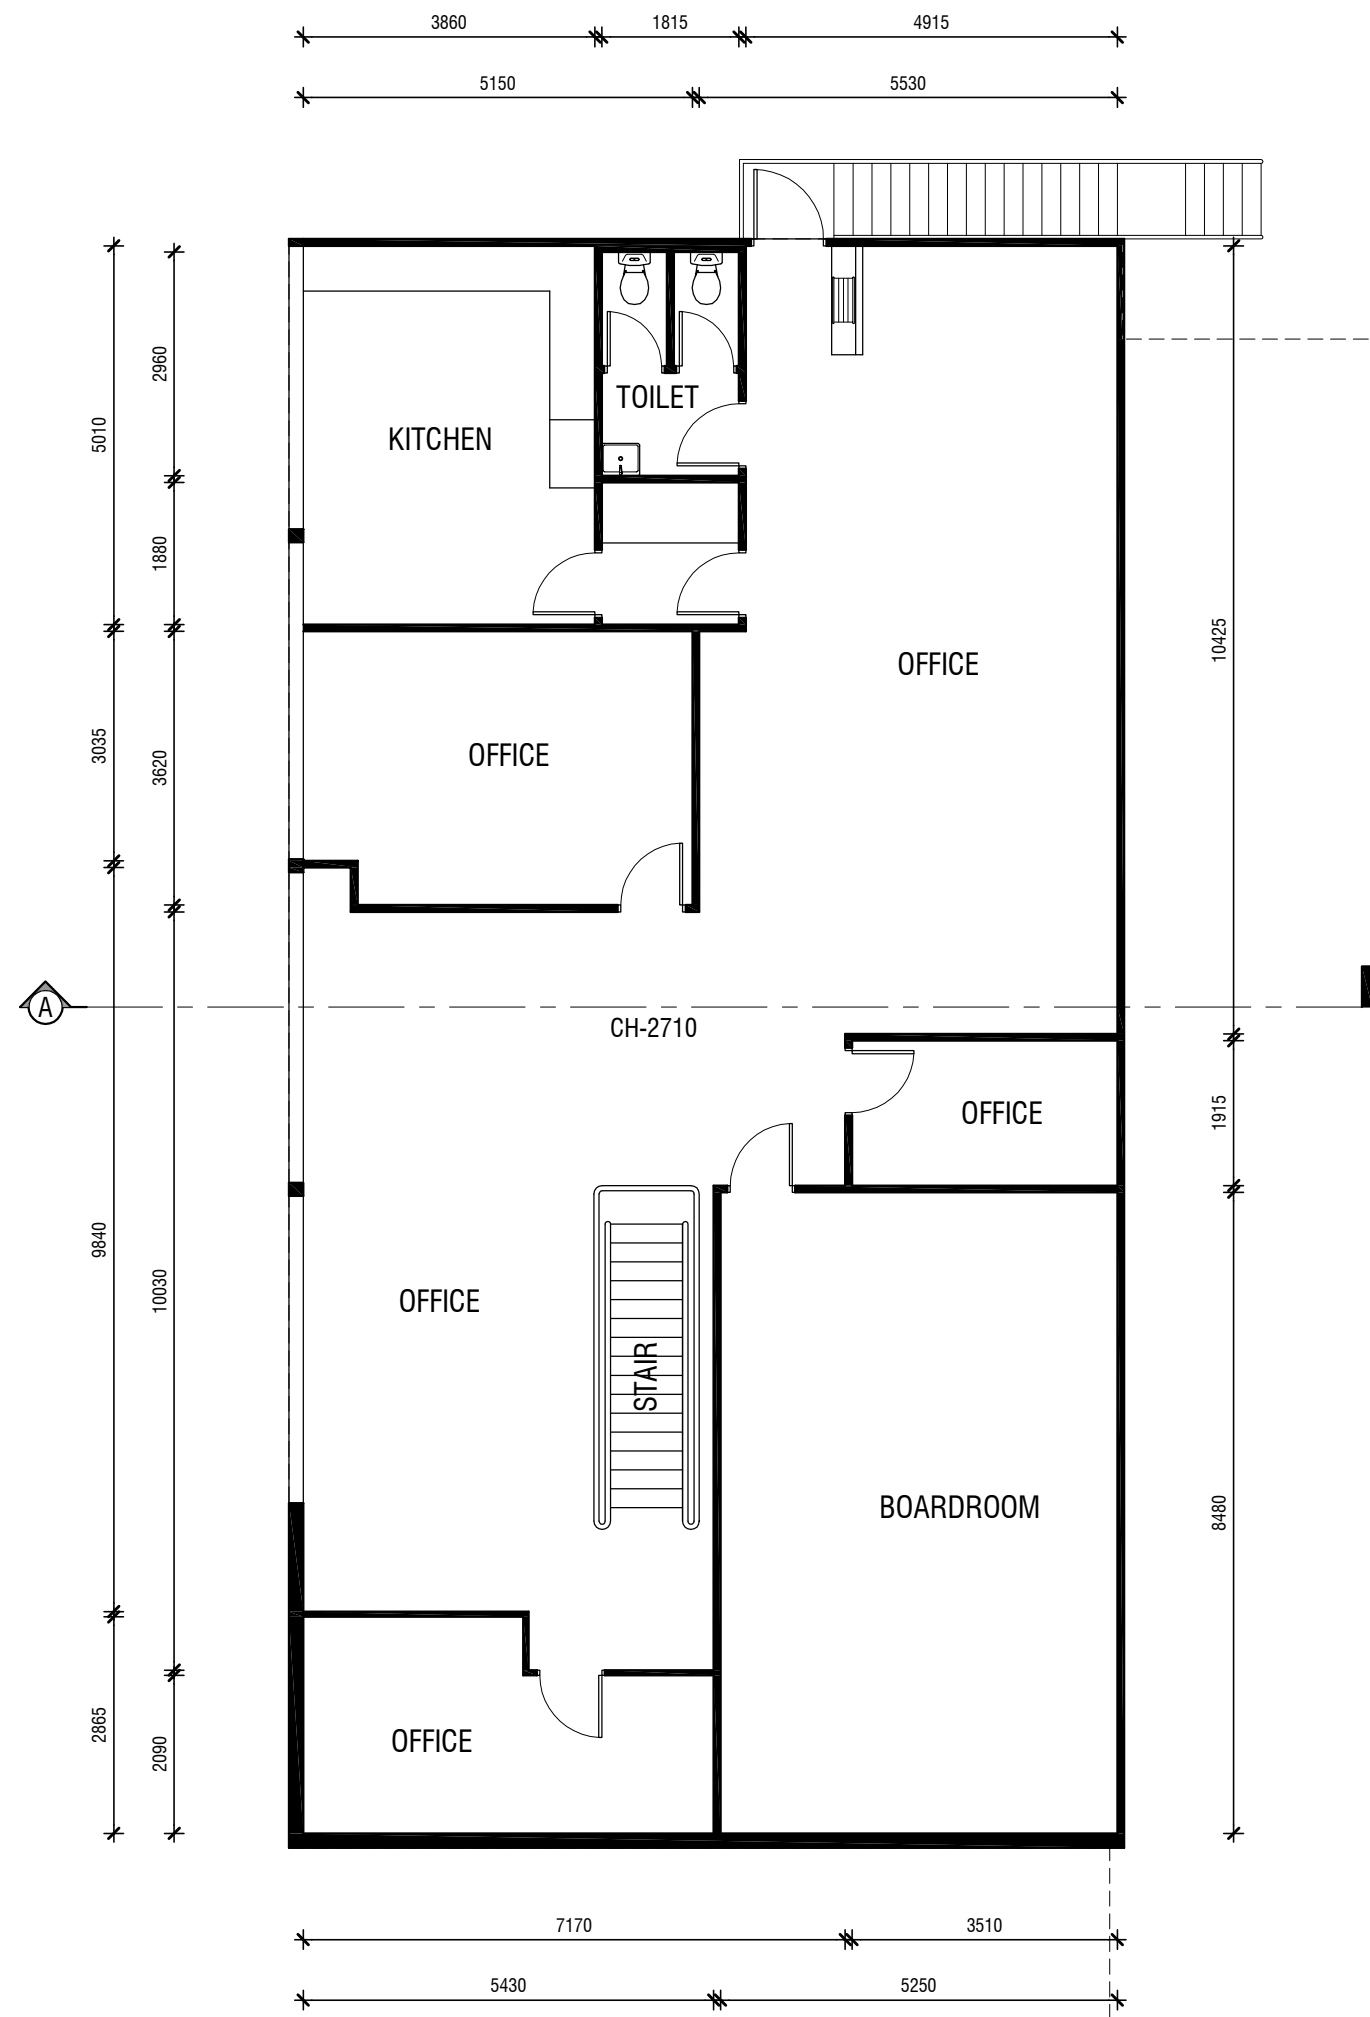

NOTE:
SITE & FLOOR LEVELS TO BE CONFIRMED ON SITE BY BUILDER
PRIOR TO COMMENCEMENT OF ANY WORKS IF ANY DISCREPANCIES
ARE FOUND CONTACT OFFICE IMMEDIATELY



* DO NOT SCALE THIS DRAWING. FIGURED DIMENSIONS TO TAKE
PRECEDENCE OVER SCALE. BUILDERS & CONTRACTORS TO VERIFY
ALL DIMENSIONS ON SITE PRIOR TO COMMENCEMENT OF WORKS.

© THESE PLANS REMAIN THE PROPERTY OF DRAFTWISE AND
ARE SUBJECT TO COPYRIGHT REGULATIONS

DRAFTWISE
Design & Drafting Services
PO BOX 3613 CAROLINE SPRINGS, VIC 3023
MOBILE: 0400 540 120 - DP-AD36009

PROJECT CONTEXT:
EXISTING CONDITIONS
TITLE:
PRELIMINARY DRAWINGS
AT: 20 STUBBS STREET,
KENSINGTON
FOR: PETER STEVENS

DRAWING:		EXISTING SECOND FLOOR	
DATE:	01/02/2016	REVISION:	A
JOB No:	DW16-009	SCALE:	1:100 @ A1
DRAWN BY:	P.N	SHEET:	05 of 01

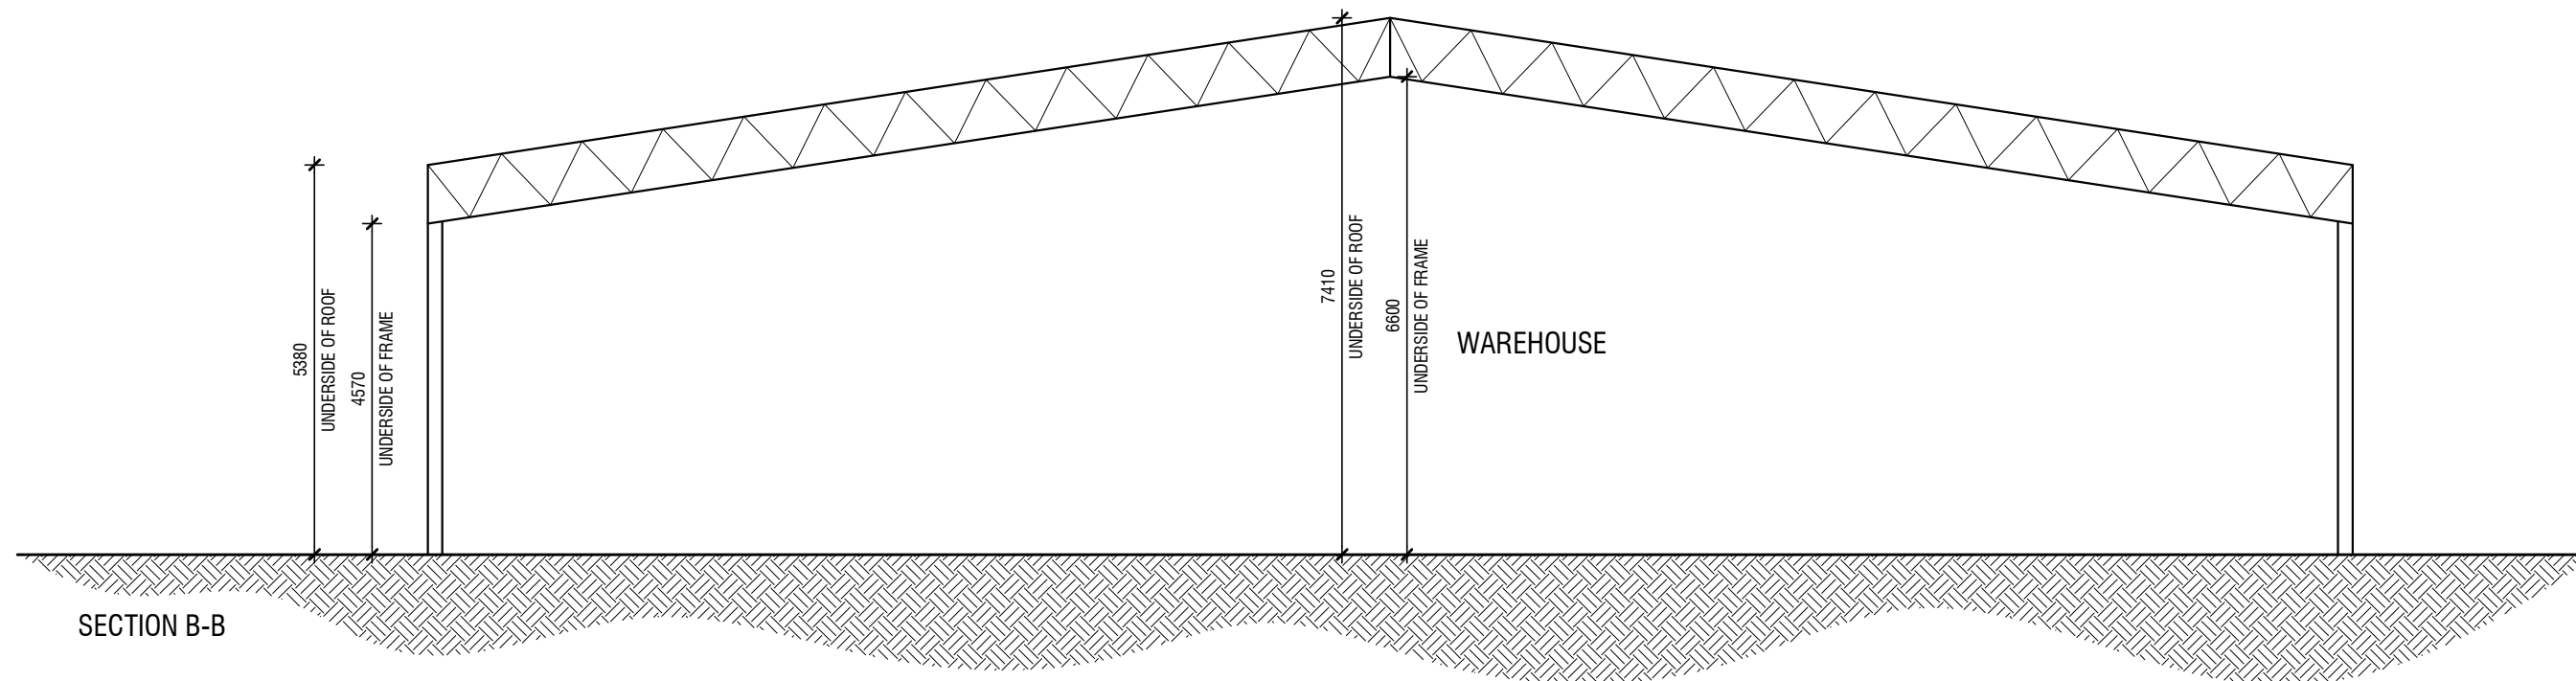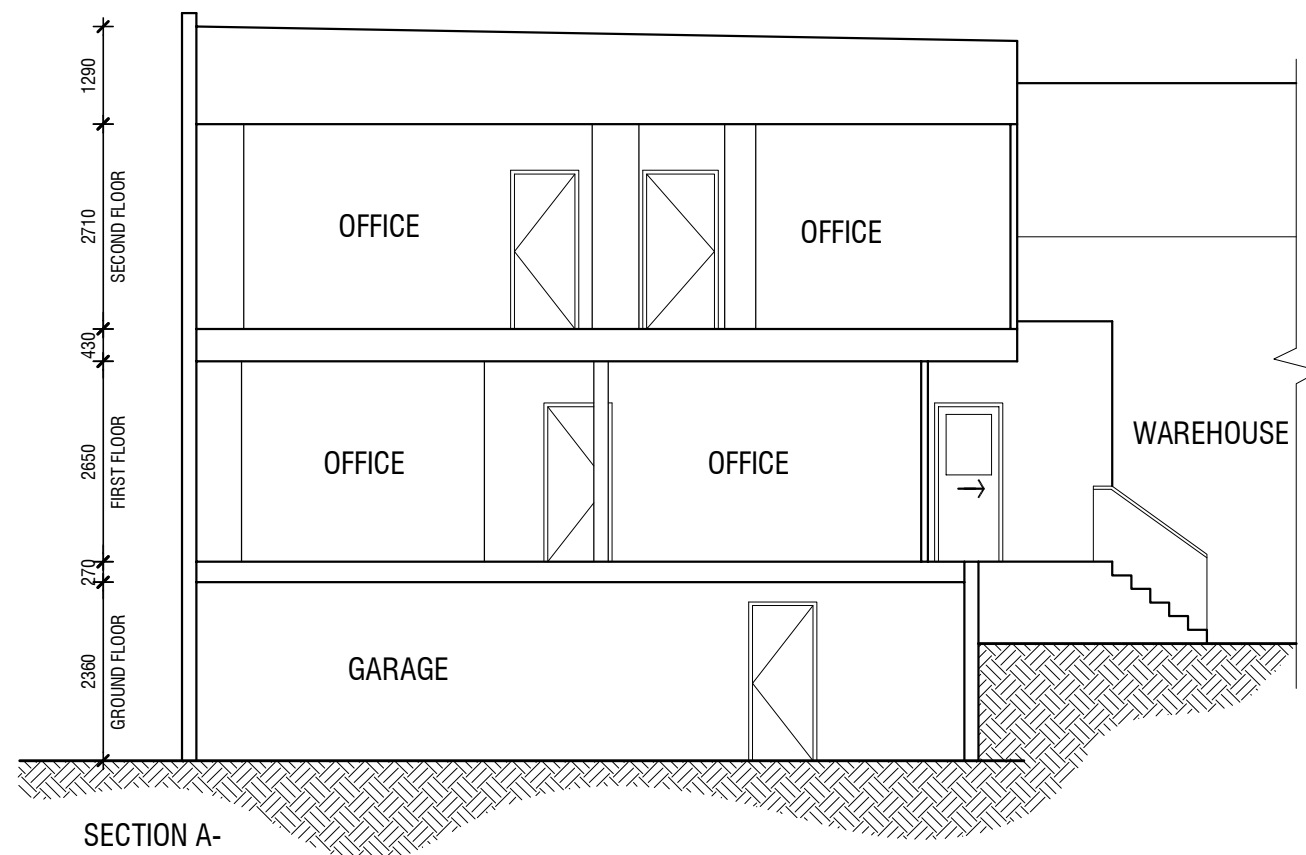

NOTE:
SITE & FLOOR LEVELS TO BE CONFIRMED ON SITE BY BUILDER
PRIOR TO COMMENCEMENT OF ANY WORKS IF ANY DISCREPANCIES
ARE FOUND CONTACT OFFICE IMMEDIATELY

* DO NOT SCALE THIS DRAWING. FIGURED DIMENSIONS TO TAKE
PRECEDENCE OVER SCALE. BUILDERS & CONTRACTORS TO VERIFY
ALL DIMENSIONS ON SITE PRIOR TO COMMENCEMENT OF WORKS.

© THESE PLANS REMAIN THE PROPERTY OF DRAFTWISE AND
ARE SUBJECT TO COPYRIGHT REGULATIONS

DRAFTWISE
Design & Drafting Services
PO BOX 3613 CAROLINE SPRINGS, VIC 3023
MOBILE: 0400 540 120 - DP-AD36009

PROJECT CONTEXT:
EXISTING CONDITIONS
TITLE:
PRELIMINARY DRAWINGS
AT: 20 STUBBS STREET,
KENSINGTON
FOR: PETER STEVENS

DRAWING:		SECTIONS	
DATE:	01/02/2016	REVISION:	A
JOB No:	DW16-009	SCALE:	1:100 @ A1
DRAWN BY:	P.N	SHEET:	06 of 01