


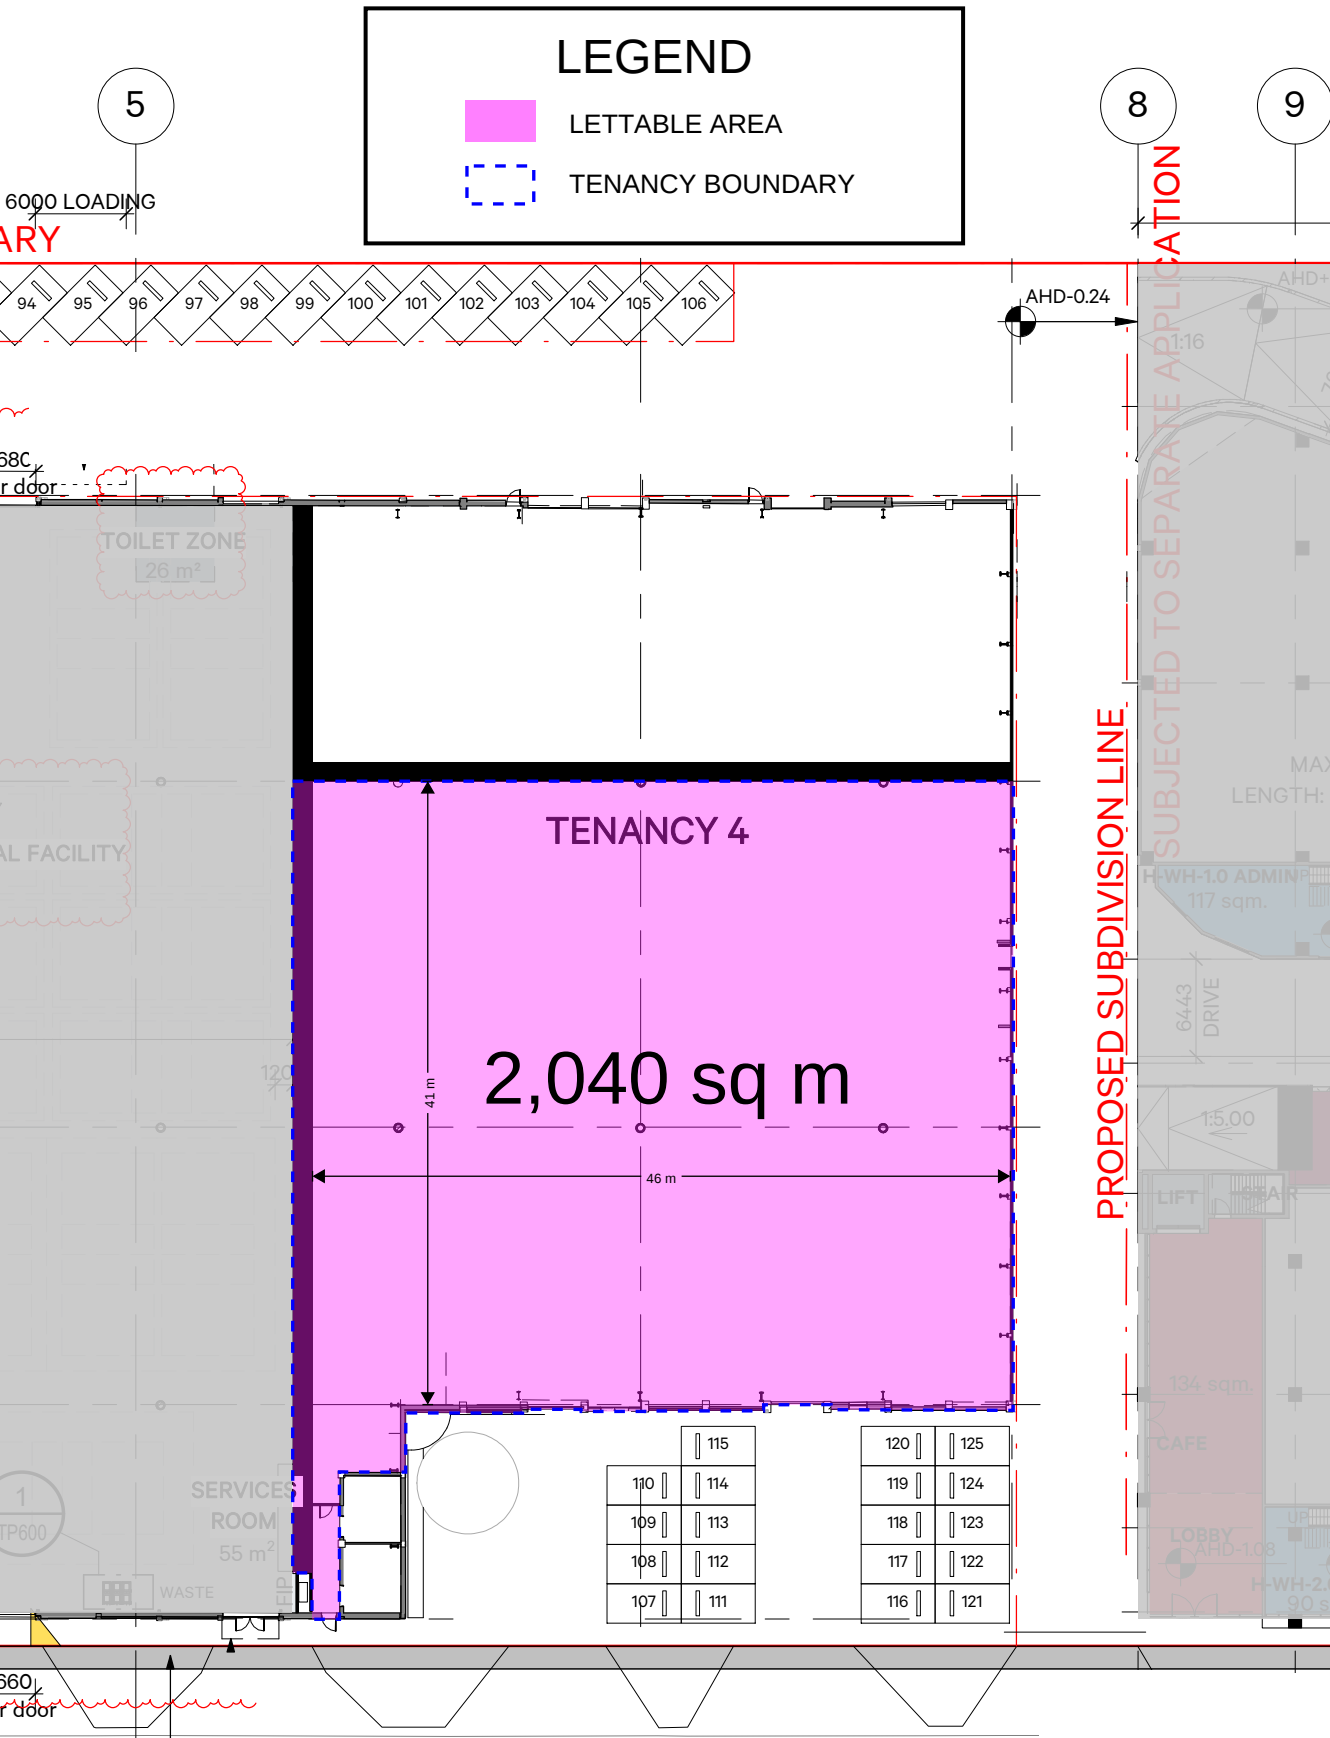

1 GROUND FLOOR PLAN

SCALE 1:500

