

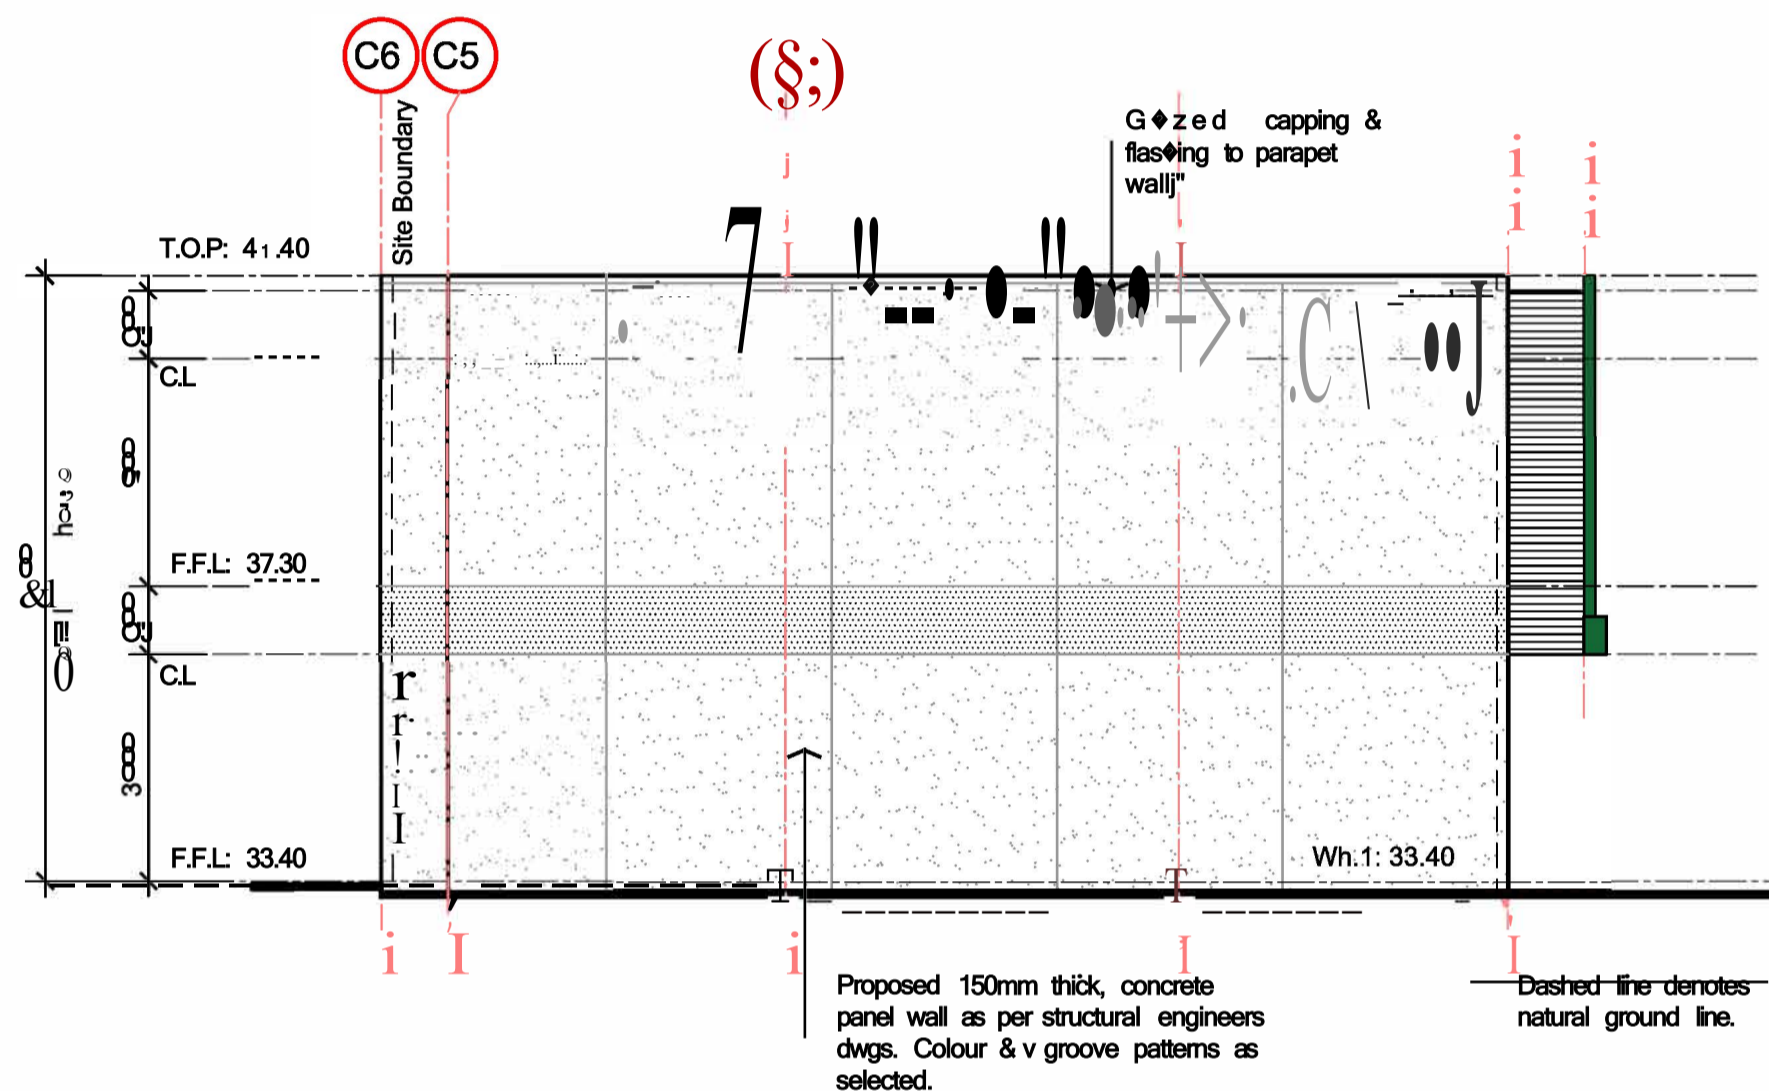


East Elevation 1:100
Warehouse 1-4

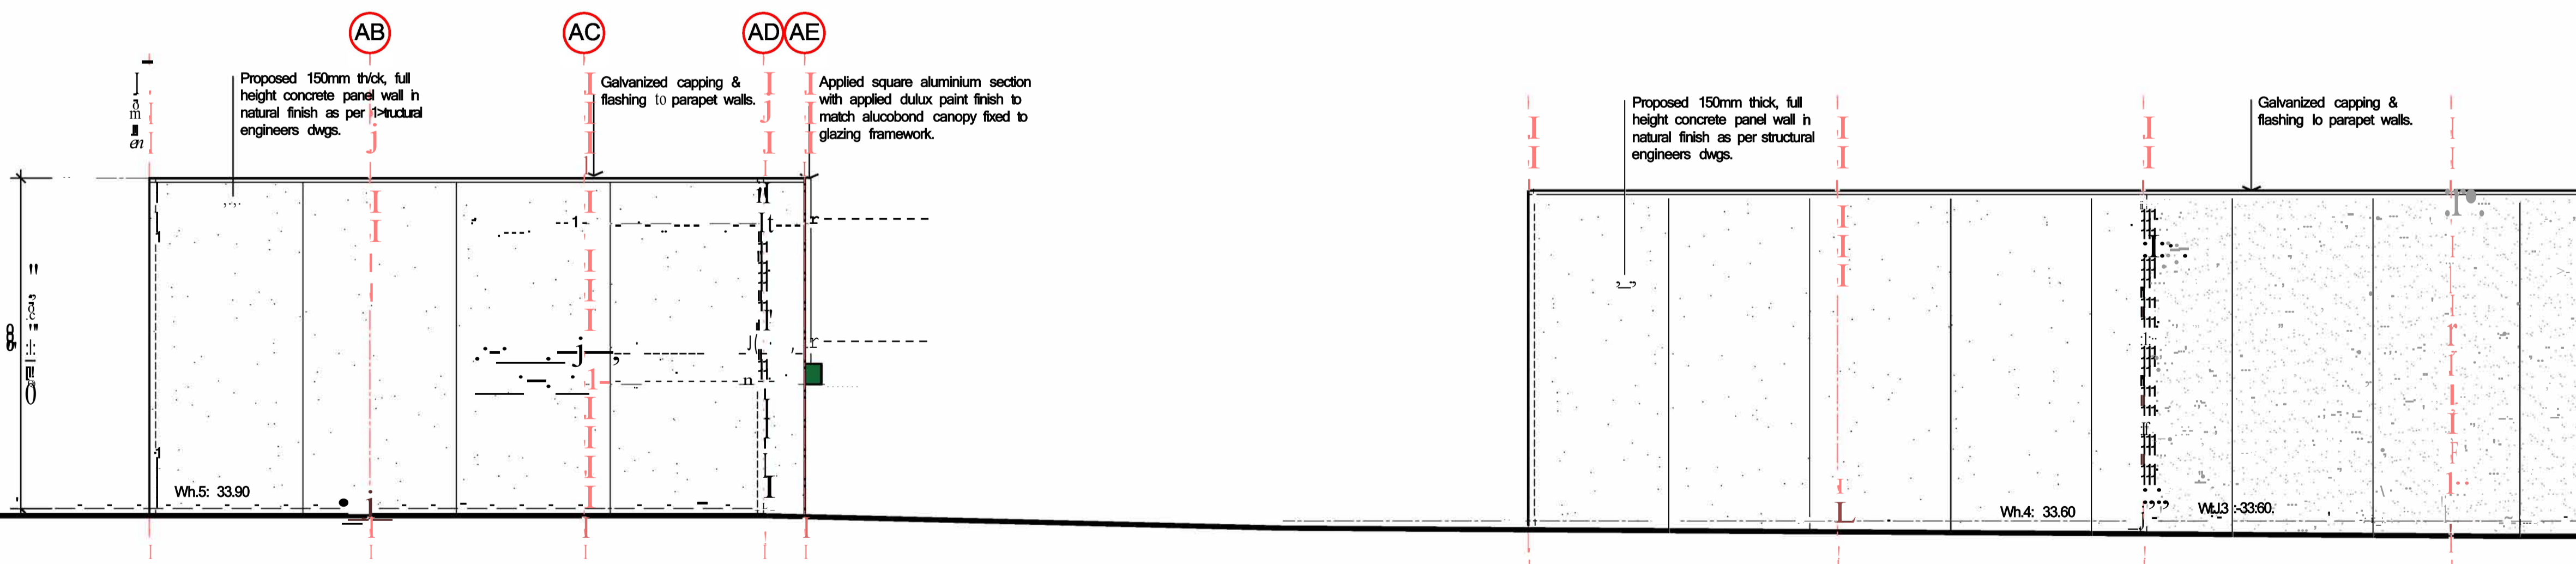

South Elevation 1:100
Warehouse 1, 15 & 20

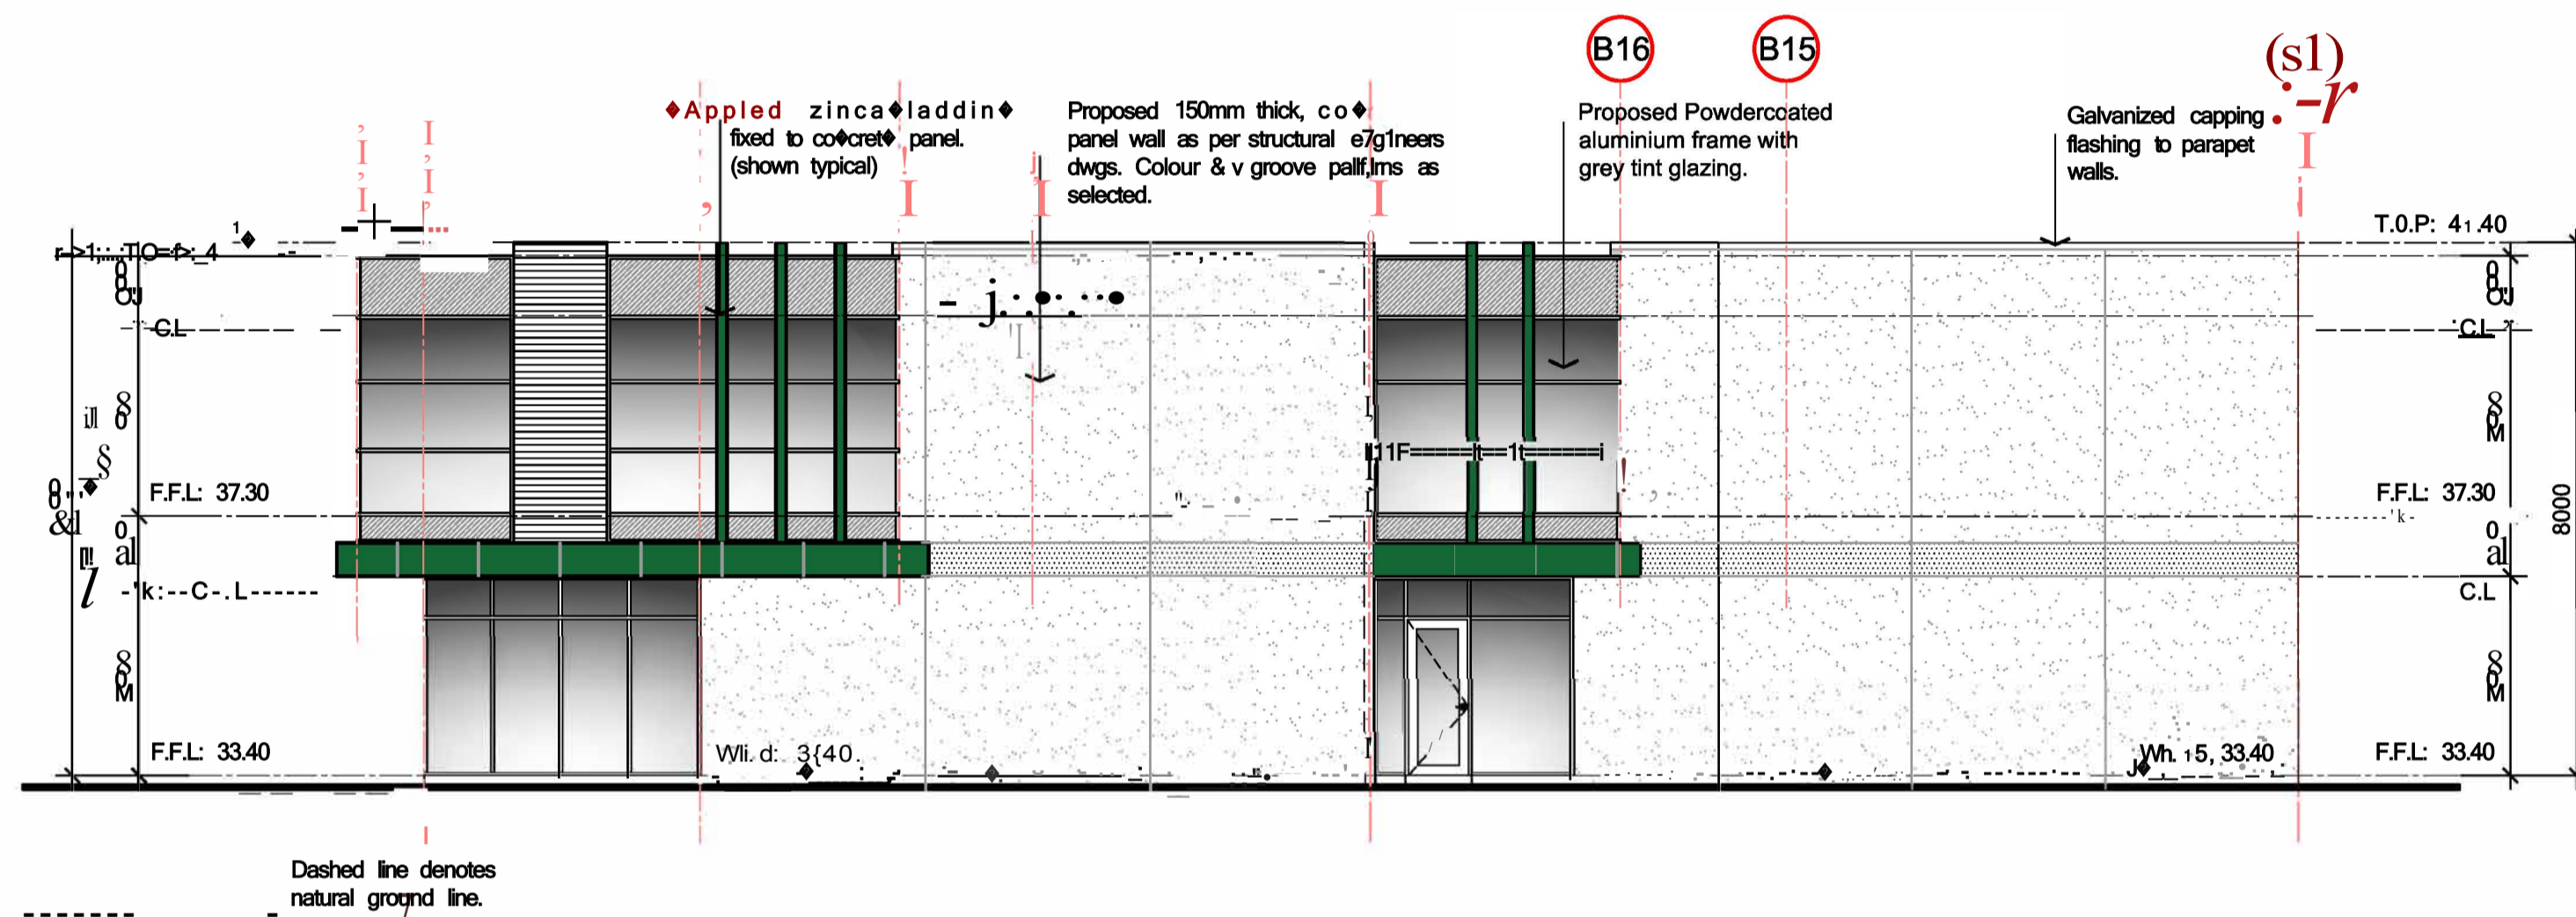

Part West Elevation 1:100
Warehouse 1-5, 21

No.	DATE	DESCRIPTION	APP'D.
-	14/11/2018	PRELIMINARY ISSUE	M.C.
A	29/05/2019	CONSTRUCTION ISSUE	M.C.
B	13/09/2019	FIRST FLOOR OFFICE REVISED	M.C.

BUILDING PERMIT ISSUE
ONLY DRAWING STAMPED BY THE BUILDING SURVEYOR TO BE USED FOR CONSTRUCTION

Copyright in all material, including drawings, plans and written works, produced by BB Design Group Pty. Ltd. You may not reproduce, publish, broadcast, adapt (in the case of written works) or exercise any other of the exclusive rights of the copyright owner in relation to these materials without obtaining the prior written permission of BB Design Group Pty. Ltd.


BB DESIGN GROUP
BUILDING DESIGNERS
BB Design Group Pty Ltd
312A Bell Street
Colong Vic 3038
Phone (03) 9354 1544
Fax (03) 9354 8044
Email info@bbdesigngroup.com.au
Web www.bbdesigngroup.com.au

PROJECT
PROPOSED MULTI WAREHOUSE & OFFICE DEVELOPMENT
AT: 59 PARAWENA DRIVE,
TRUGANINA
CLIENT


HPP
BUSINESS PARK
DRAWING TITLE
ELEVATIONS

DATE	SCALE	DRG NO.
OCT 2018	1:100	A17
DRAWN	CHECKED	JOB NO.
M.C.	B.B.	161017


O

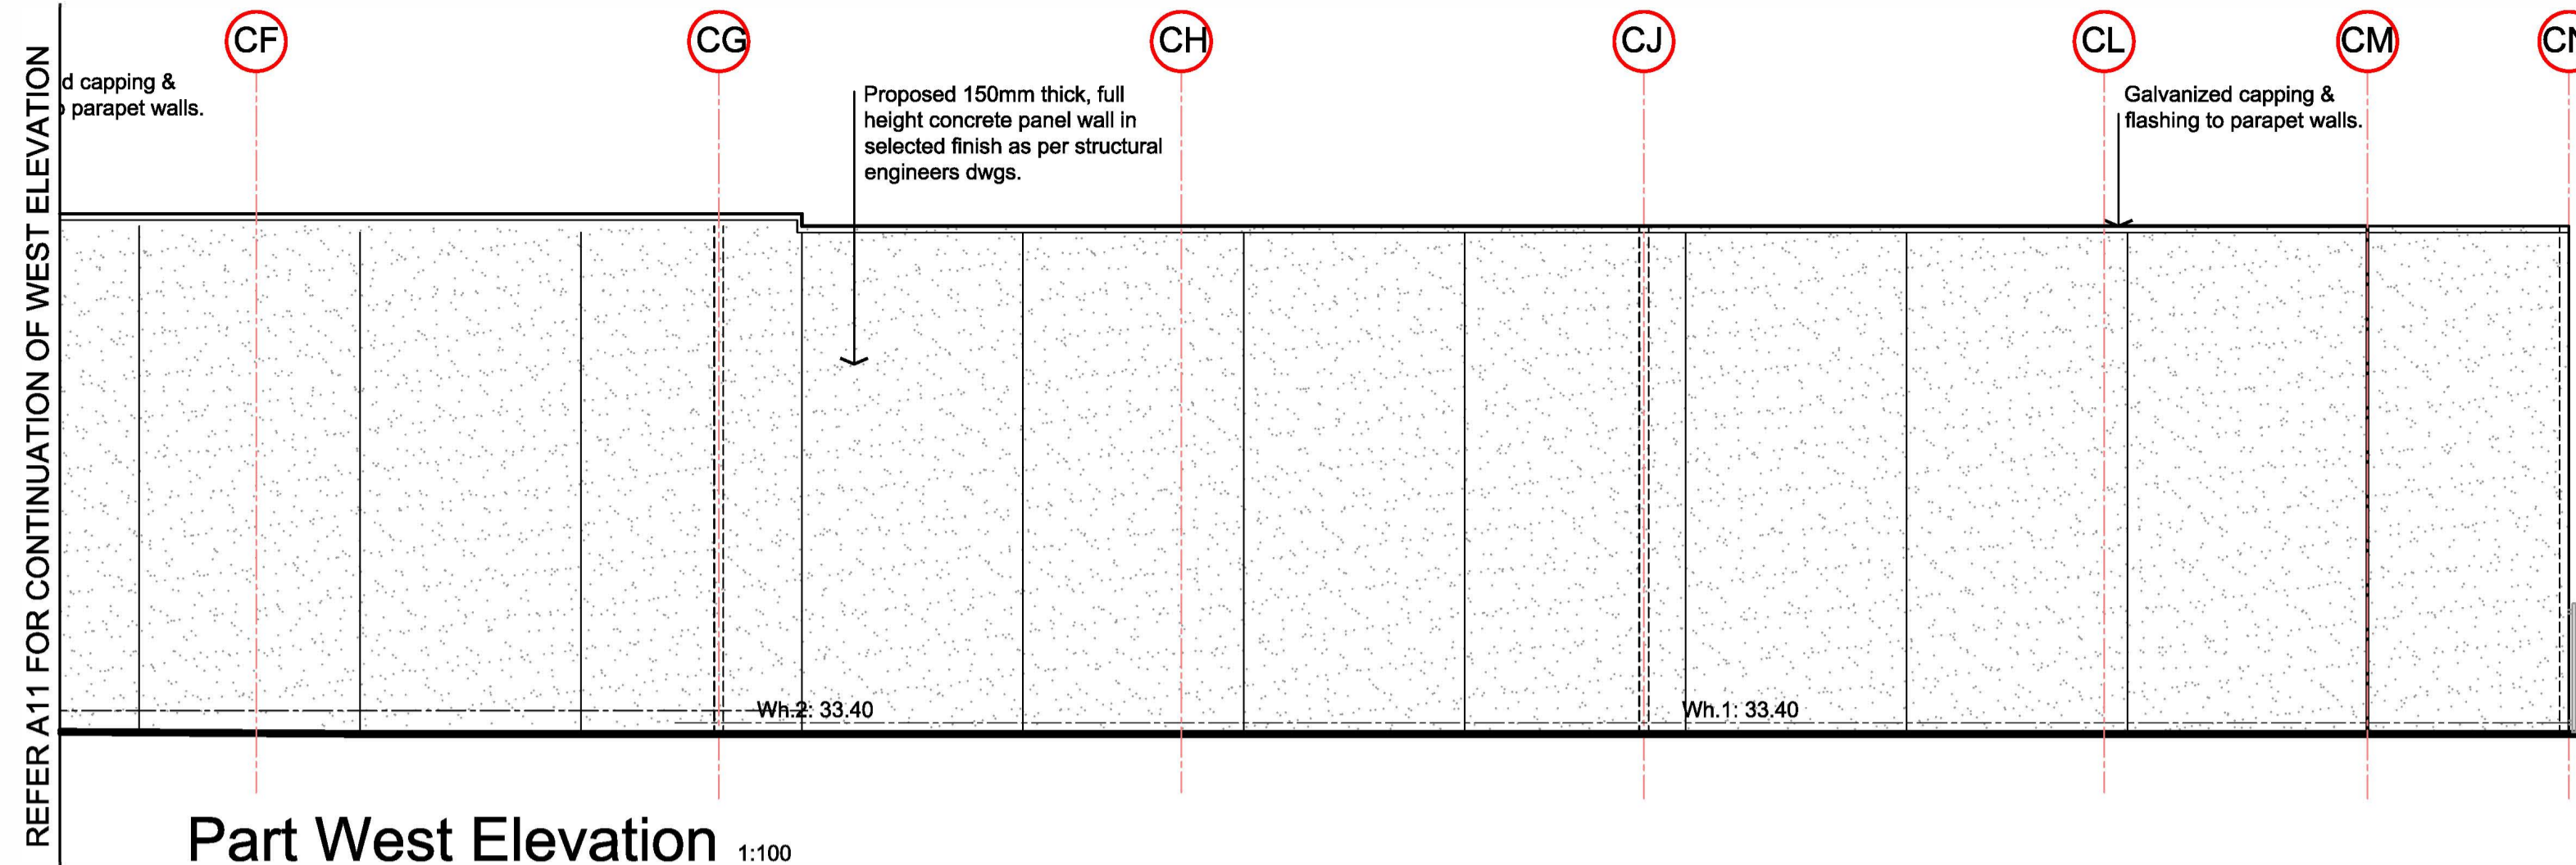


Part West Elevation 1:100
Warehouse 1-5, 21

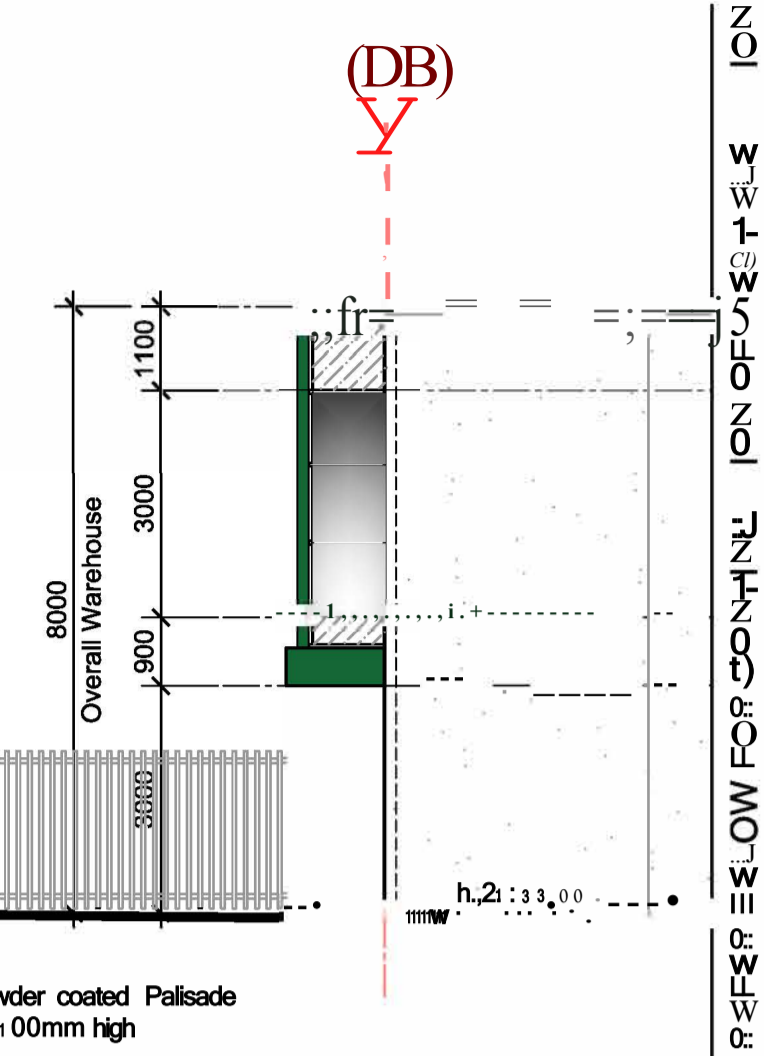

Black Powder coated Palisade fencing 2100mm high

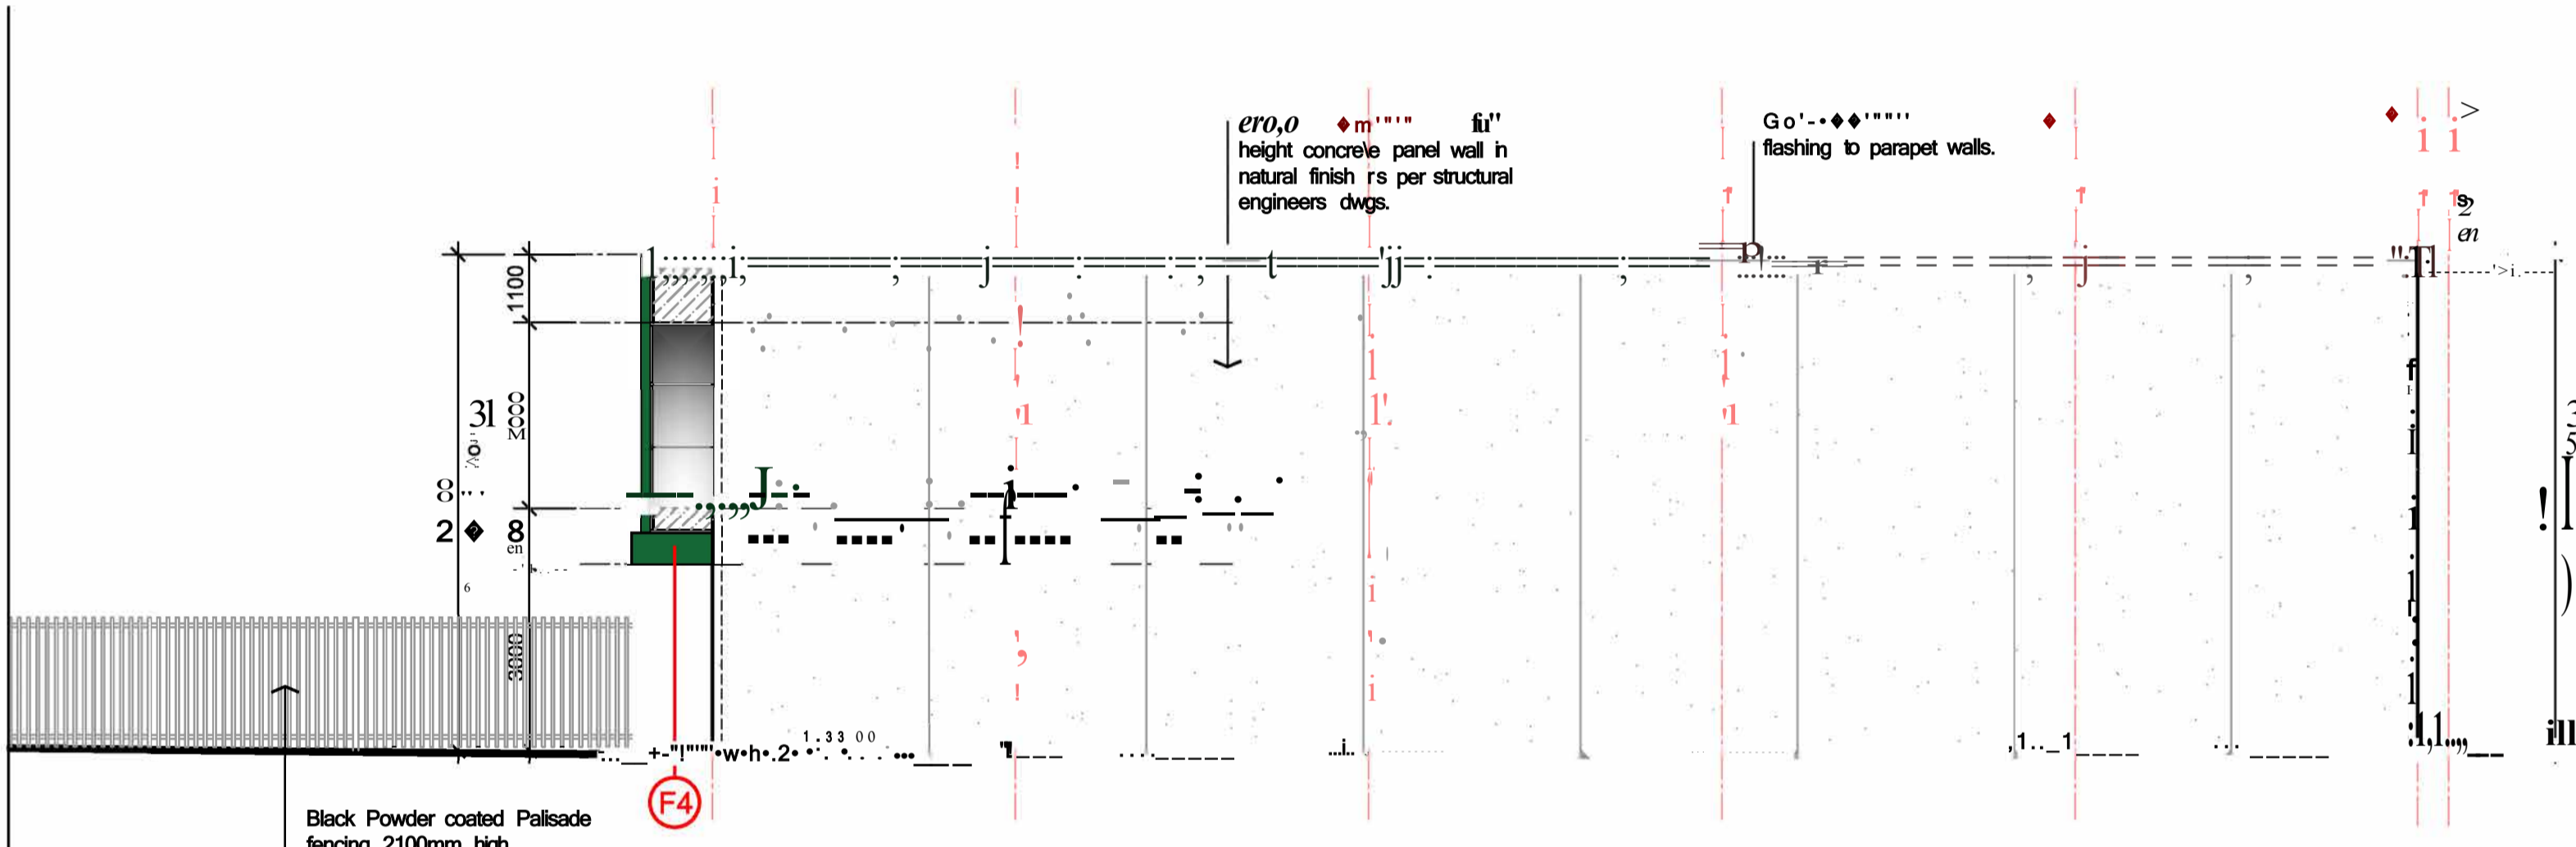

Part West Elevation 1:100
Warehouse 1-5, 21

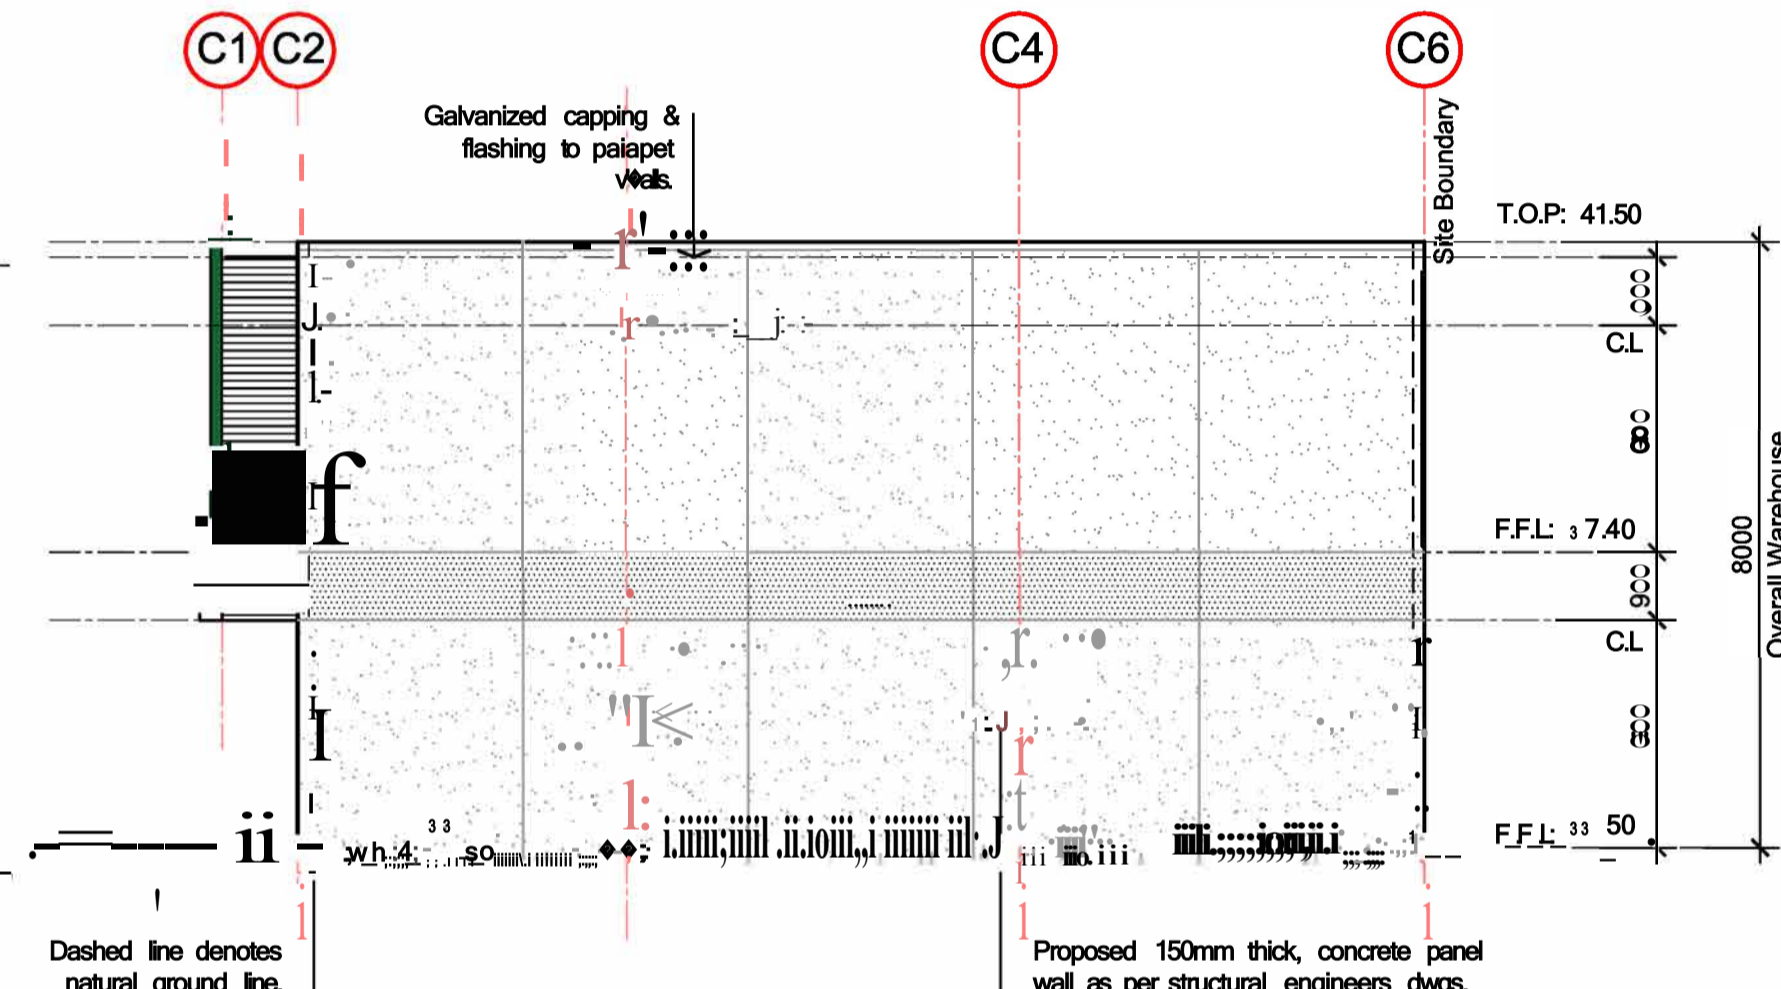


North Elevation 1:100 Warehouse 4

No	DATE	DESCRIPTION	APPD.
1	14/11/2018	PRELIMINARY ISSUE	M.C.
A	29/05/2019	CONSTRUCTION ISSUE	M.C.

BUILDING PERMIT ISSUE
ONLY DRAWING STAMPED BY THE BUILDING SURVEYOR TO BE USED FOR CONSTRUCTION

Copyright in all material, including drawings, plans and written works, produced by BB Design Group Pty. Ltd. You may not reproduce, publish, broadcast, adapt (in the case of written works) or exercise any other of the exclusive rights of the copyright owner in relation to these materials without obtaining the prior written permission of BB Design Group Pty. Ltd.

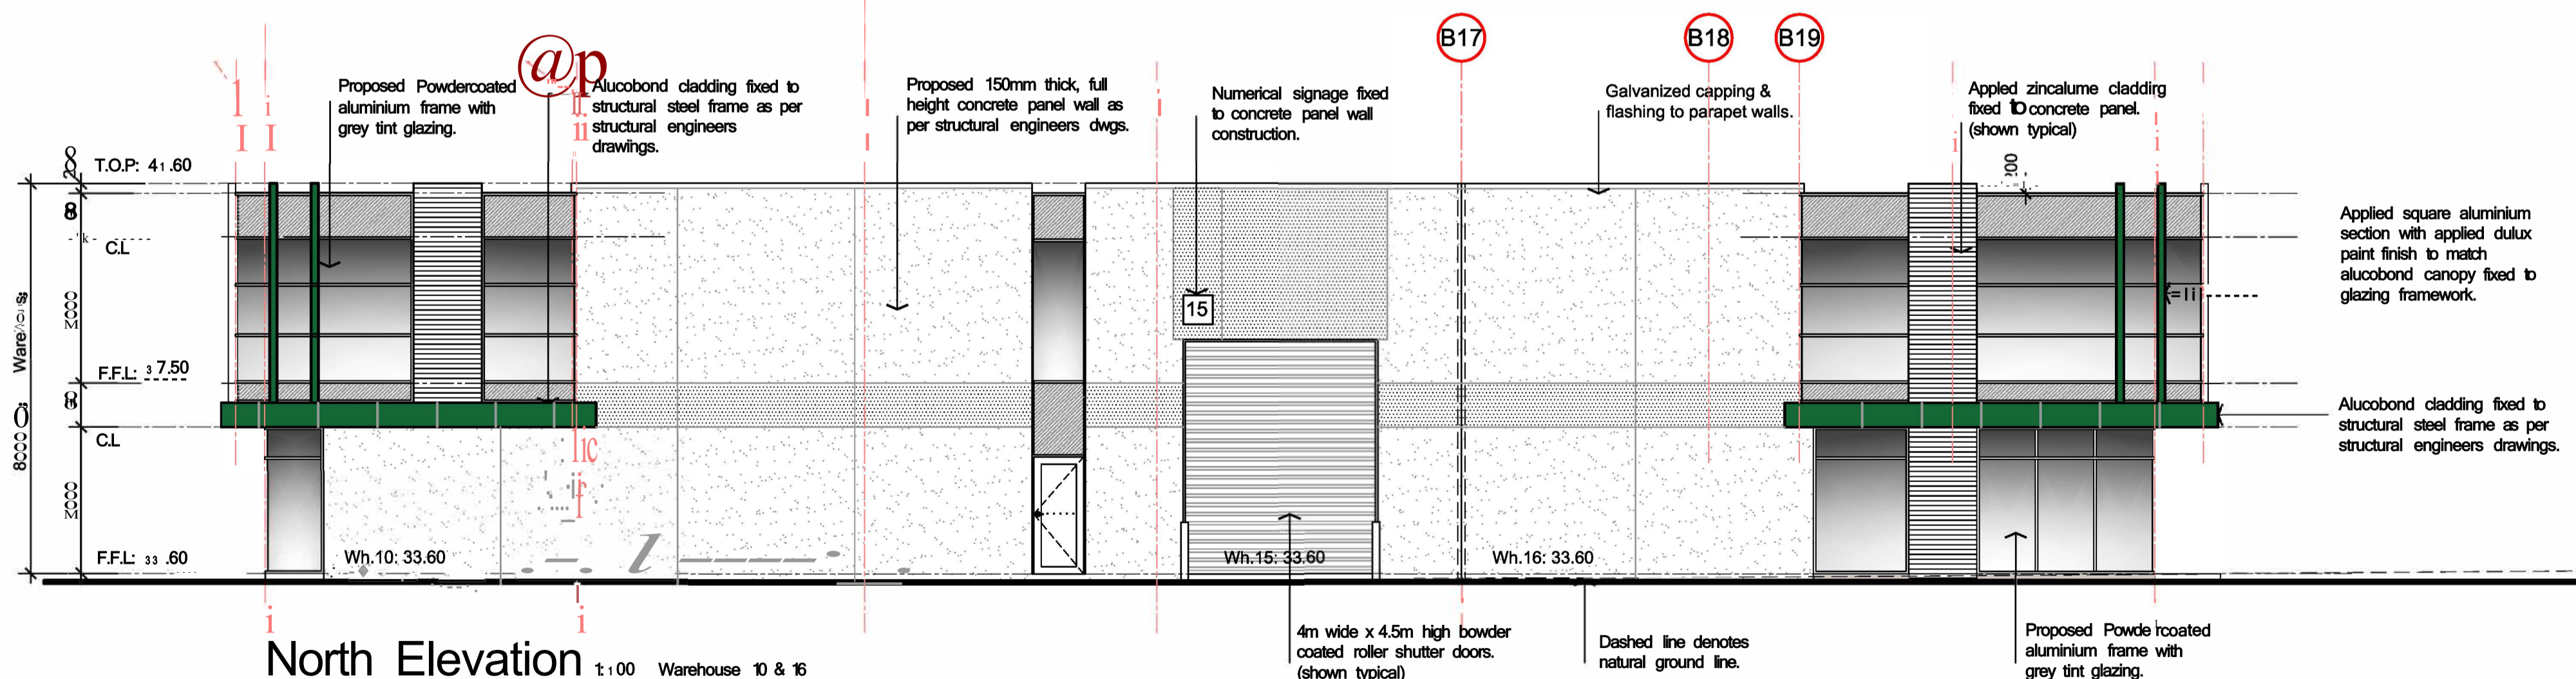

North Elevation 1:100 Warehouse 10 & 16


BB DESIGN GROUP
BUILDING DESIGNERS
BB Design Group Pty Ltd
312A Bell Street
Coburg Victoria 3058
Phone (03)93541544
Fax (03) 9354 8044
Email info@bbdesigngroup.com.au
Web www.bbdesigngroup.com.au

PROJECT
PROPOSED MULTI WAREHOUSE & OFFICE DEVELOPMENT
AT: **59 PARAWEENA DRIVE, TRUGANINA**
CLIENT

BPP BUSINESS PARK
DRAWING TITLE
ELEVATIONS

DATE	SCALE	DRG NO.
OCT 2018	1:100	A18
DRAWN	CHECKED	JOB NO.
M.C.	B.B.	161017


O

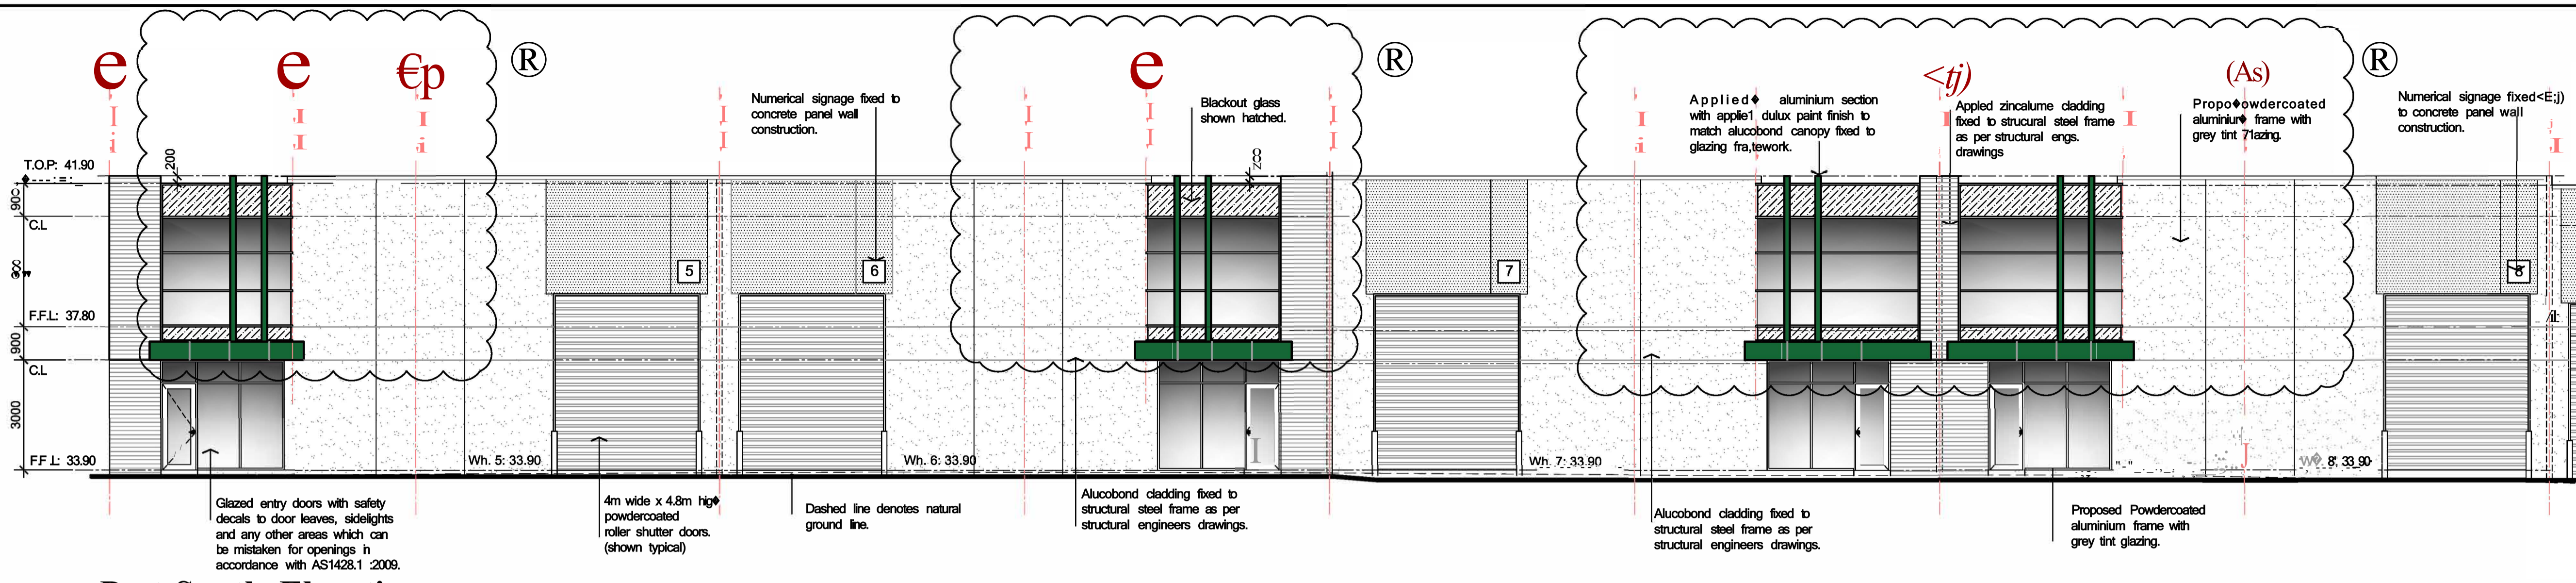

Part South Elevation 1:100


Warehouse 5-9

REFER BELOW FOR CONTINUATION OF SOUTH ELEVATION

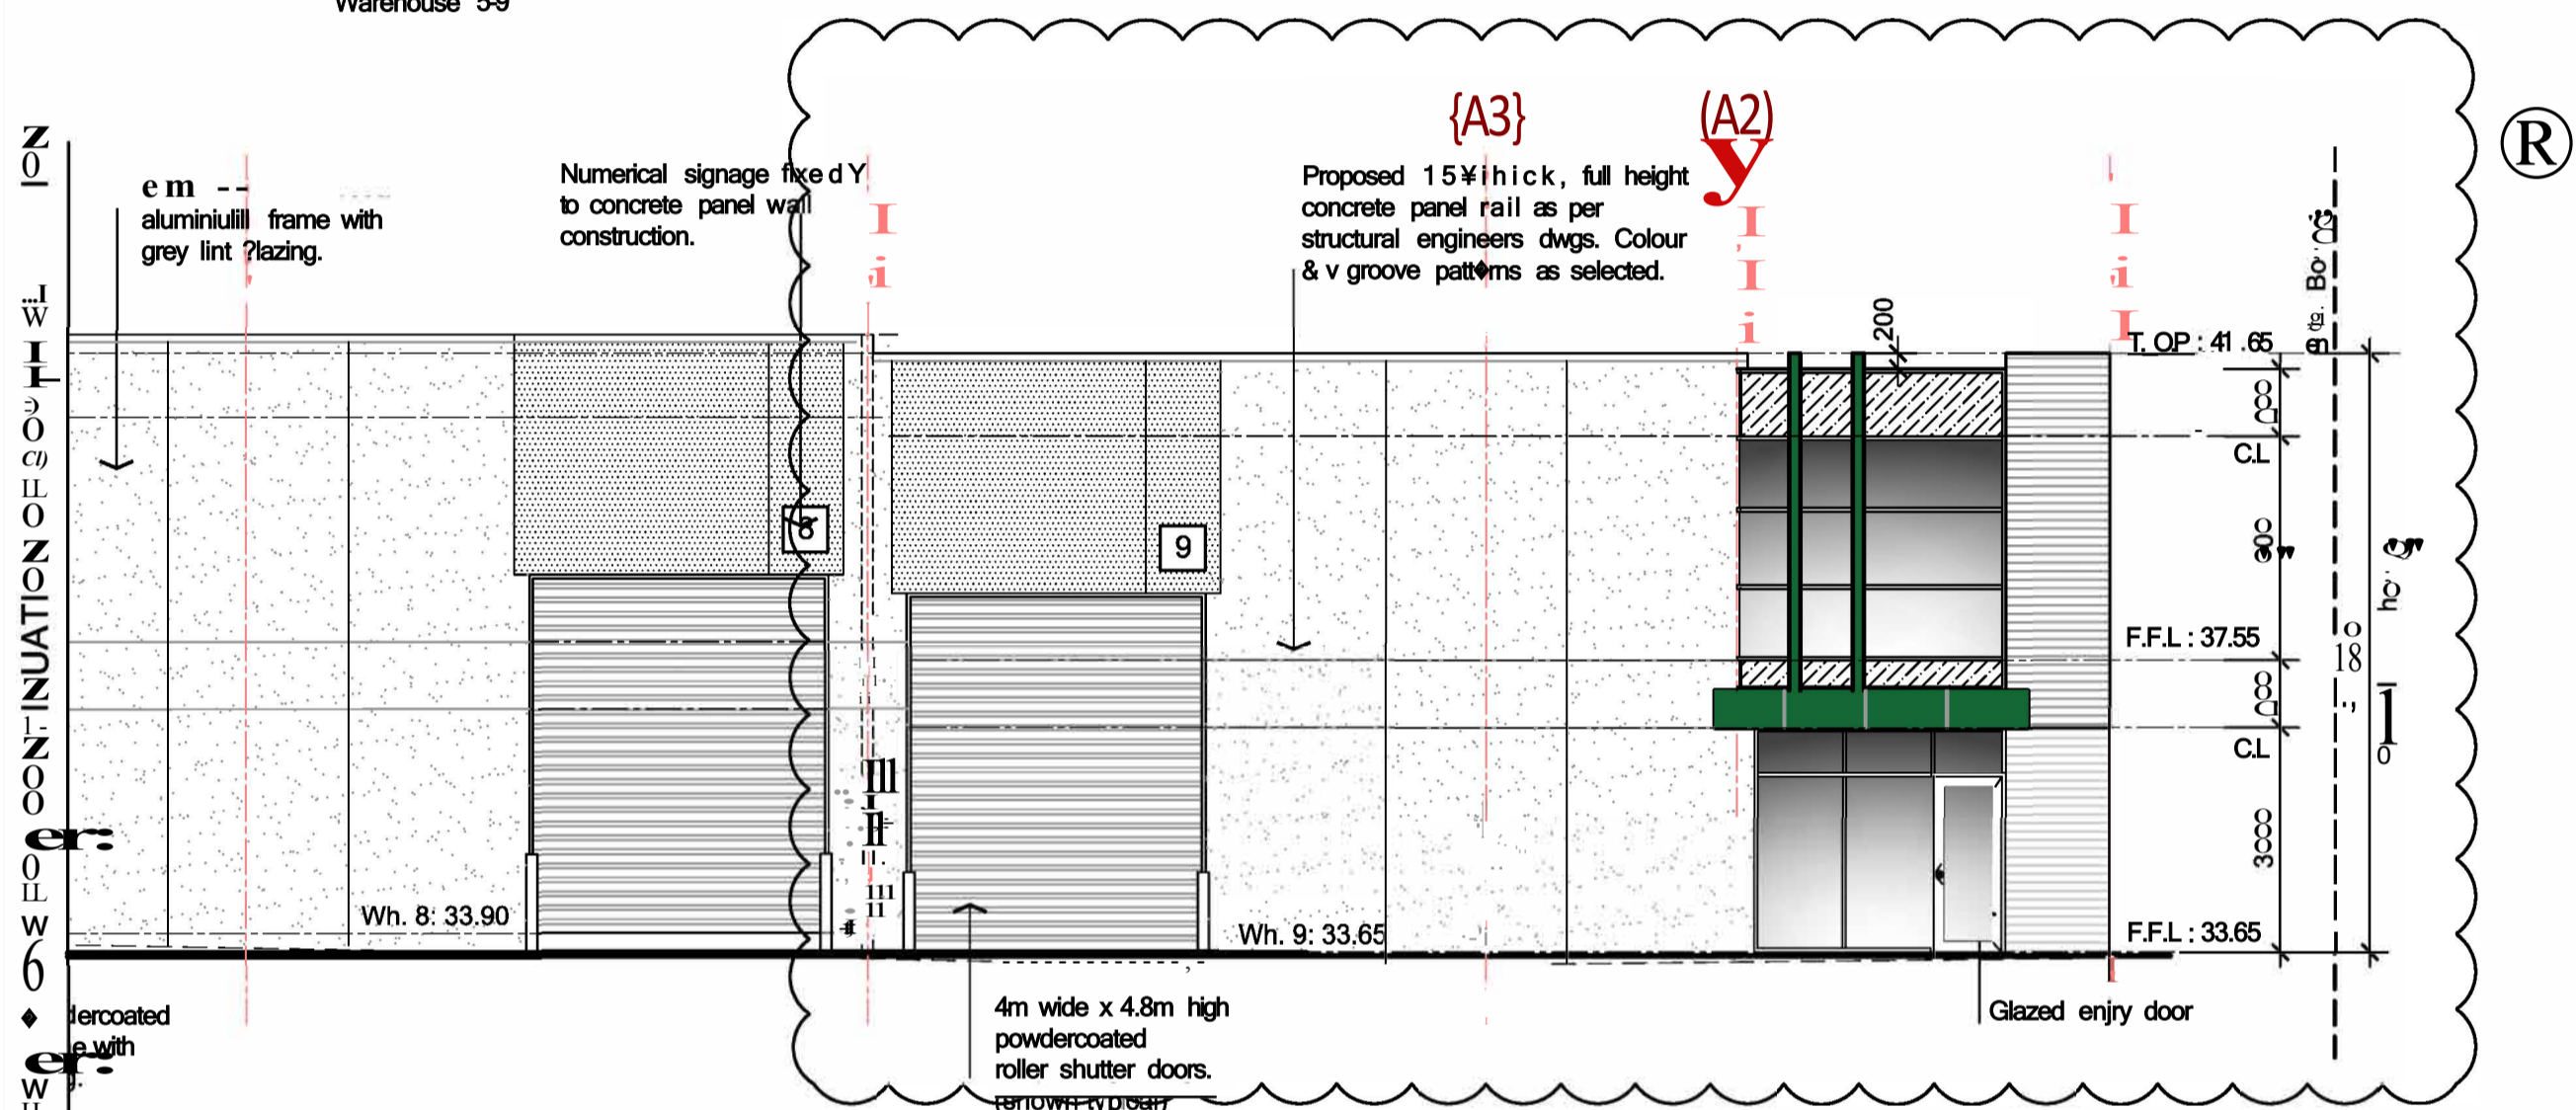

Part South Elevation 1:100

Warehouse 8-9

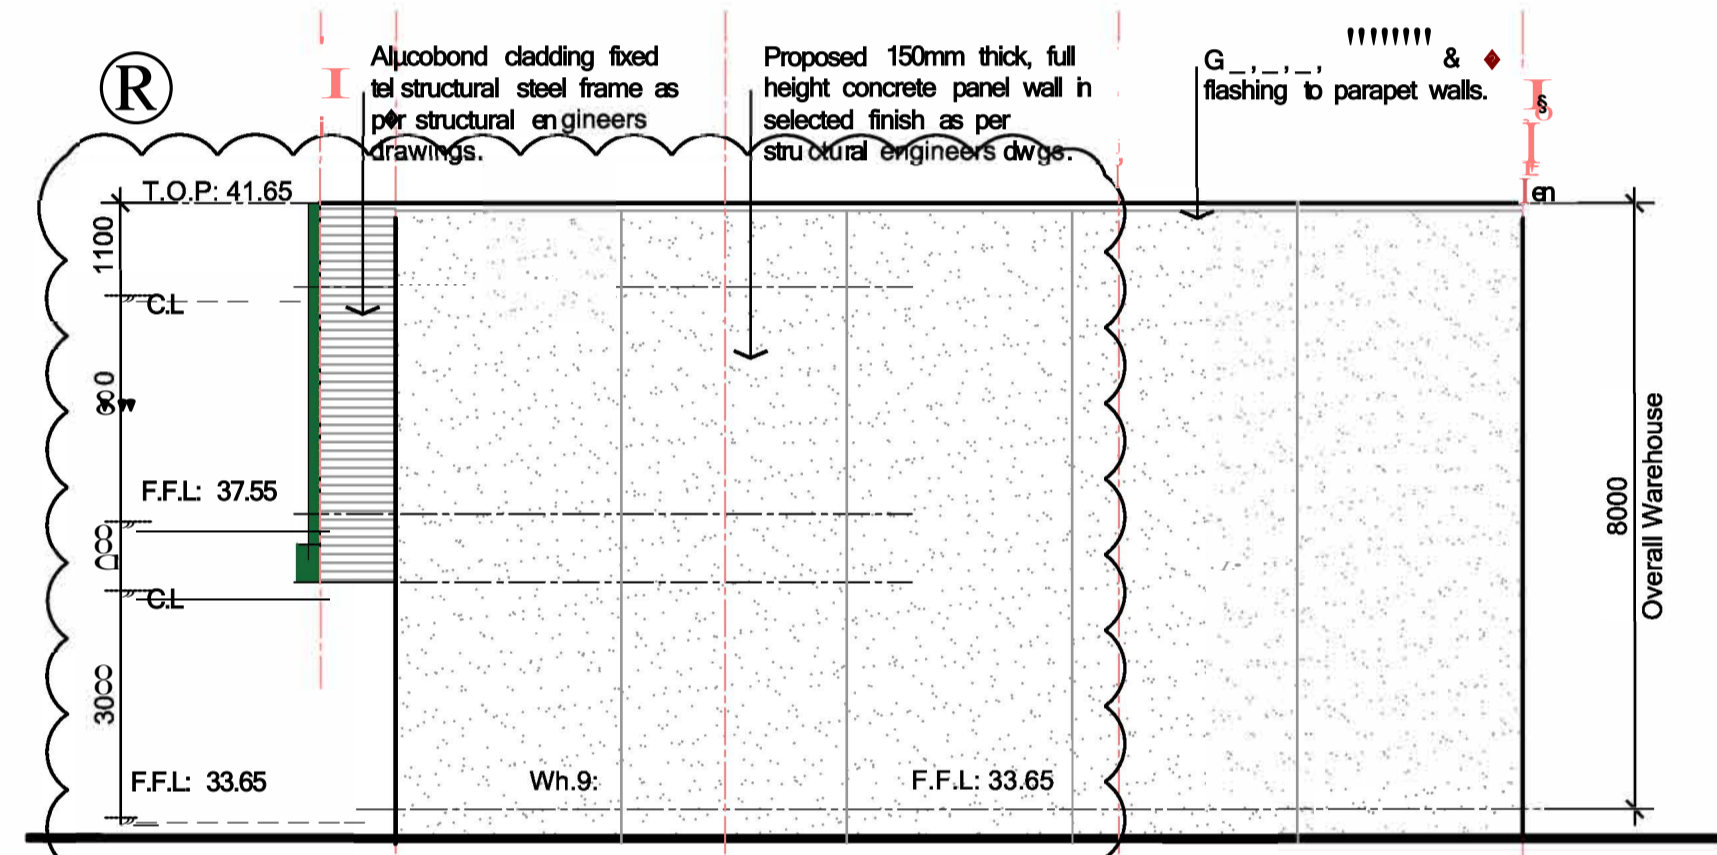


East Elevation 1:100 Warehouse 9

No.	DATE	DESCRIPTION	APPD.
-	14/11/2018	PRELIMINARY ISSUE	M.C.
A	29/05/2019	CONSTRUCTION ISSUE	M.C.
B	13/09/2019	FIRST FLOOR OFFICE REVISED	M.C.

BUILDING PERMIT ISSUE

ONLY DRAWING STAMPED BY THE BUILDING SURVEYOR TO BE USED FOR CONSTRUCTION

Copyright in all material, including drawings, plans and written works, produced by BB Design Group Pty. Ltd. You may not reproduce, publish, broadcast, adapt (in the case of written works) or exercise any other of the exclusive rights of the copyright owner in relation to these materials without obtaining the prior written permission of BB Design Group Pty. Ltd.

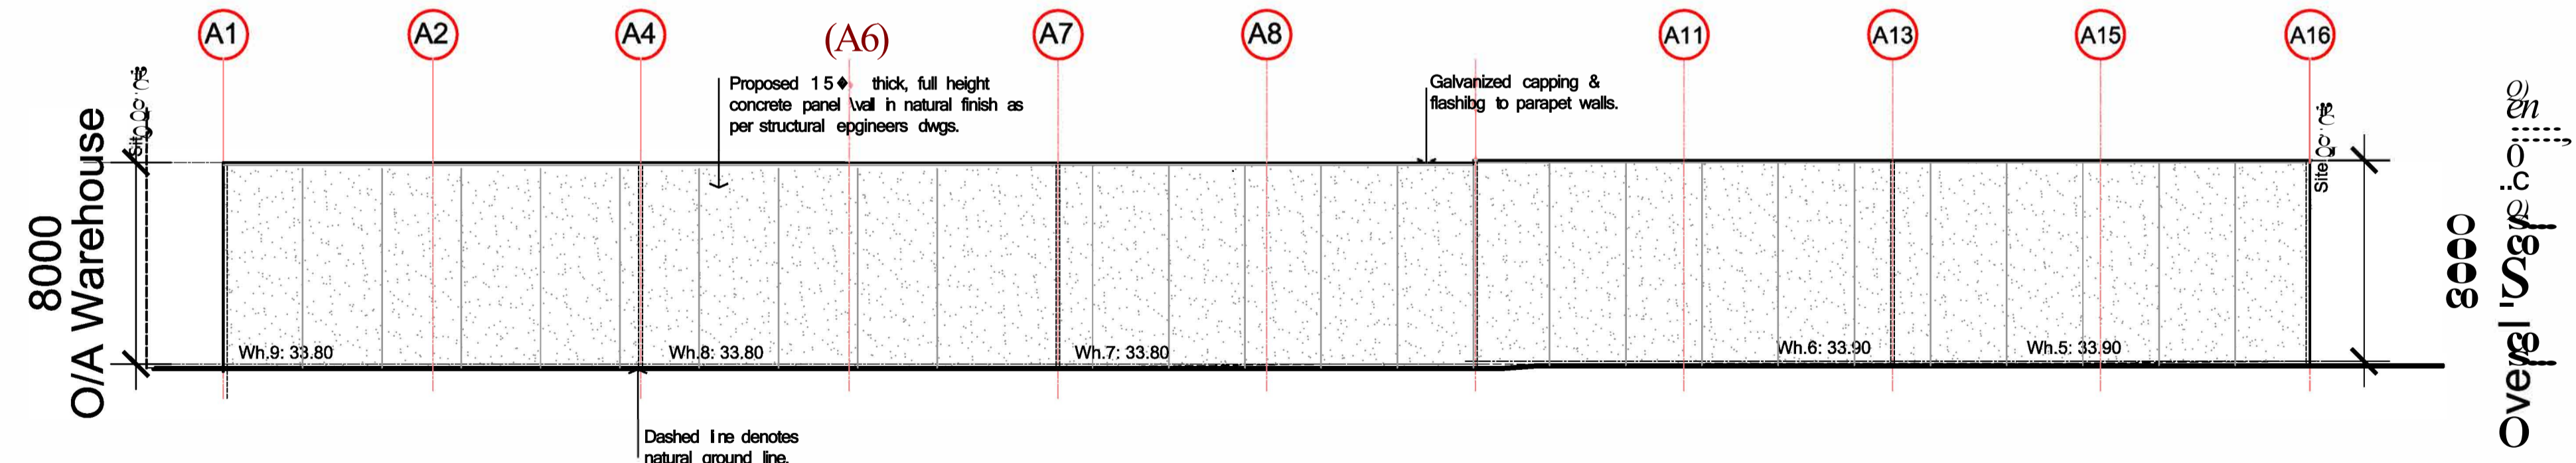

North Elevation 1:100

Warehouse 5-9


BB DESIGN GROUP
 BUILDING DESIGNERS
 BB Design Group Pty Ltd
 312A Bell Street
 Coburg Victoria 3088
 Phone (03) 93541544
 Fax (03) 9354 8044
 Email info@bbdesigngroup.com.au
 Web www.bbdesigngroup.com.au

PROJECT
PROPOSED MULTI WAREHOUSE & OFFICE DEVELOPMENT
 AT: 59 PARAWEENA DRIVE, TRUGANINA


DRAWING TITLE
ELEVATIONS

DATE	SCALE	DRG. NO.
OCT 2018	1:100	A19
DRAWN	CHECKED	JOB NO.
M.C.	B.B.	161017


O

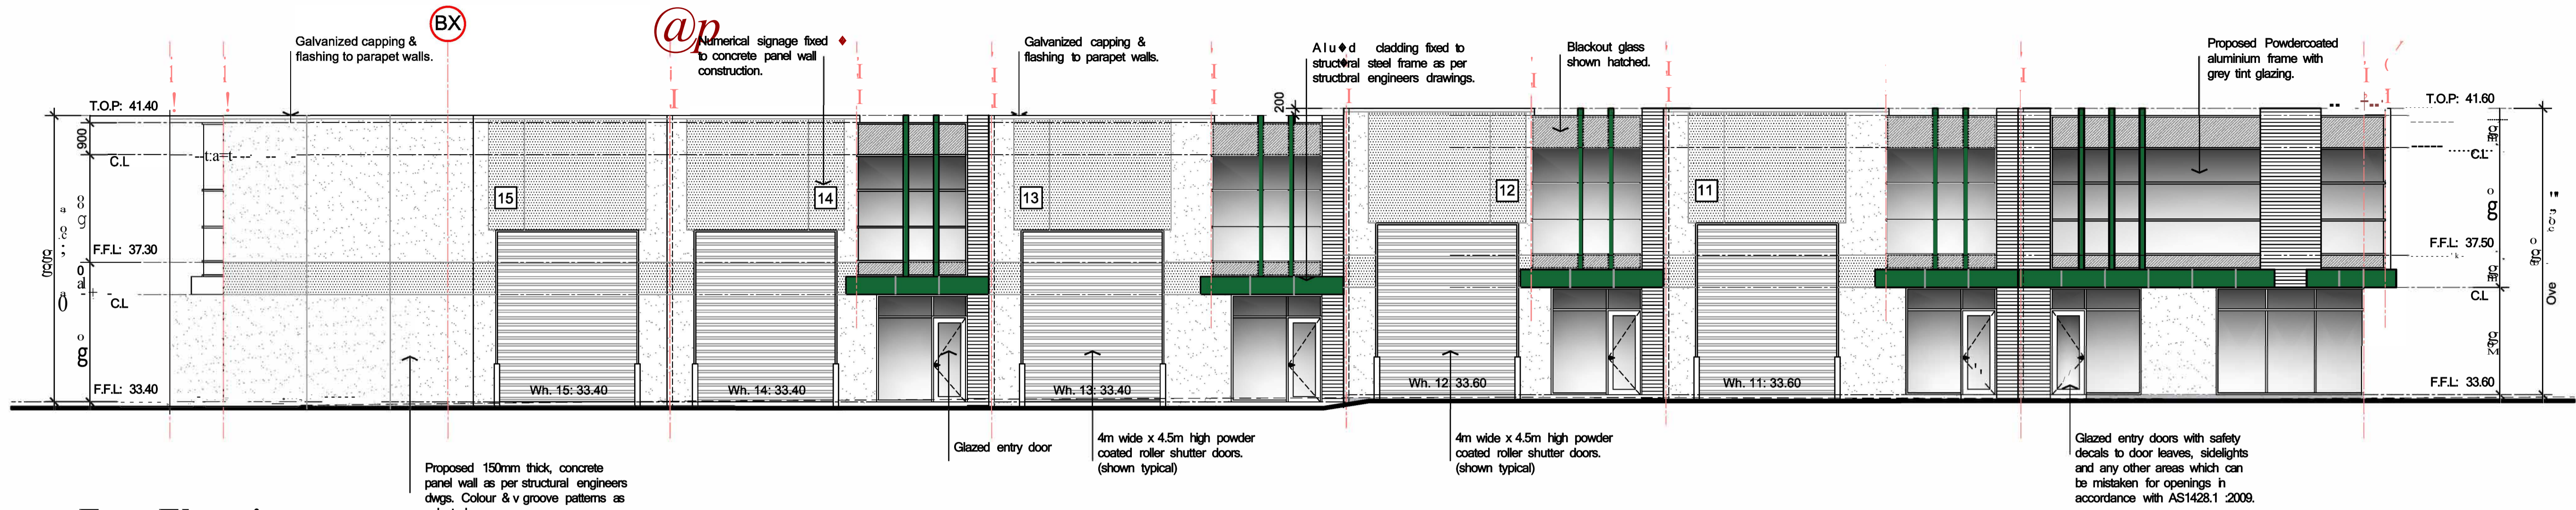

East Elevation 1:100 Warehouse 15 - 20

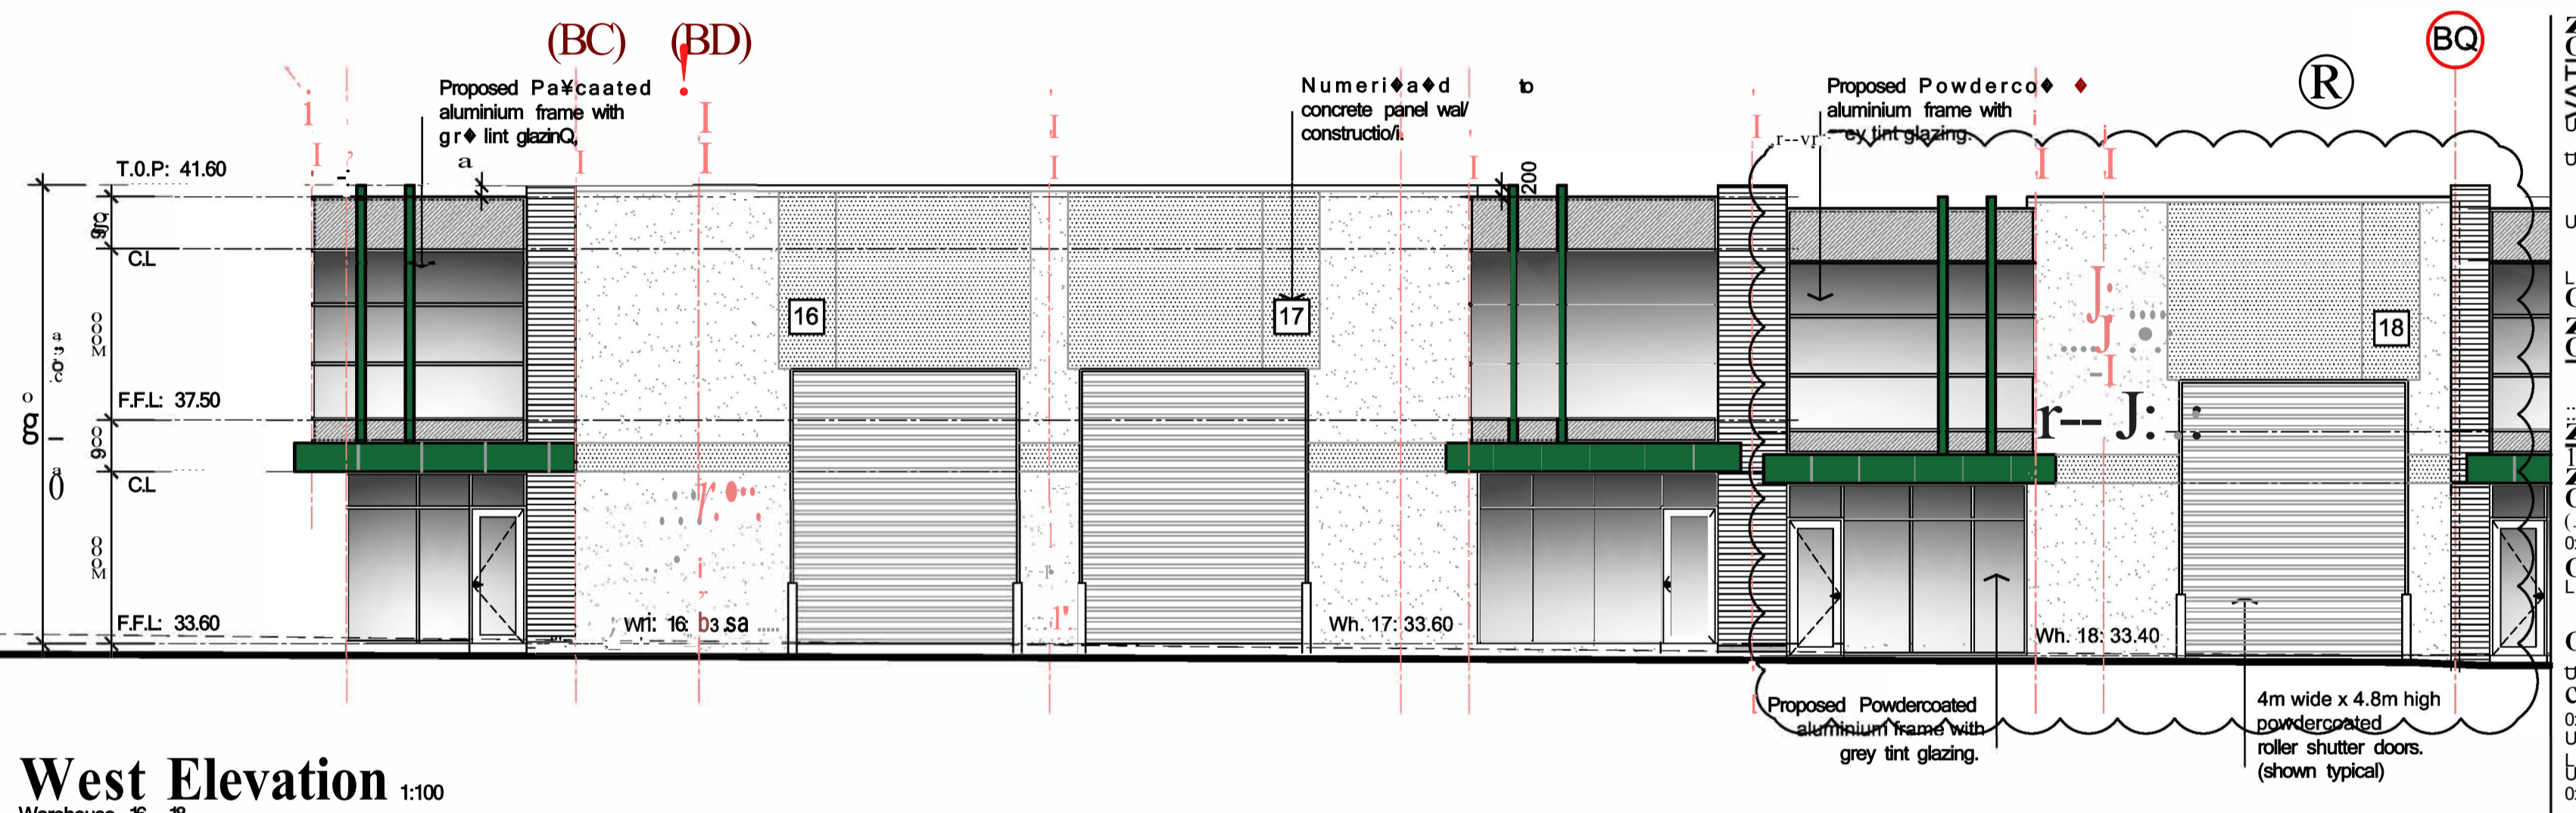

West Elevation 1:100 Warehouse 16 - 18

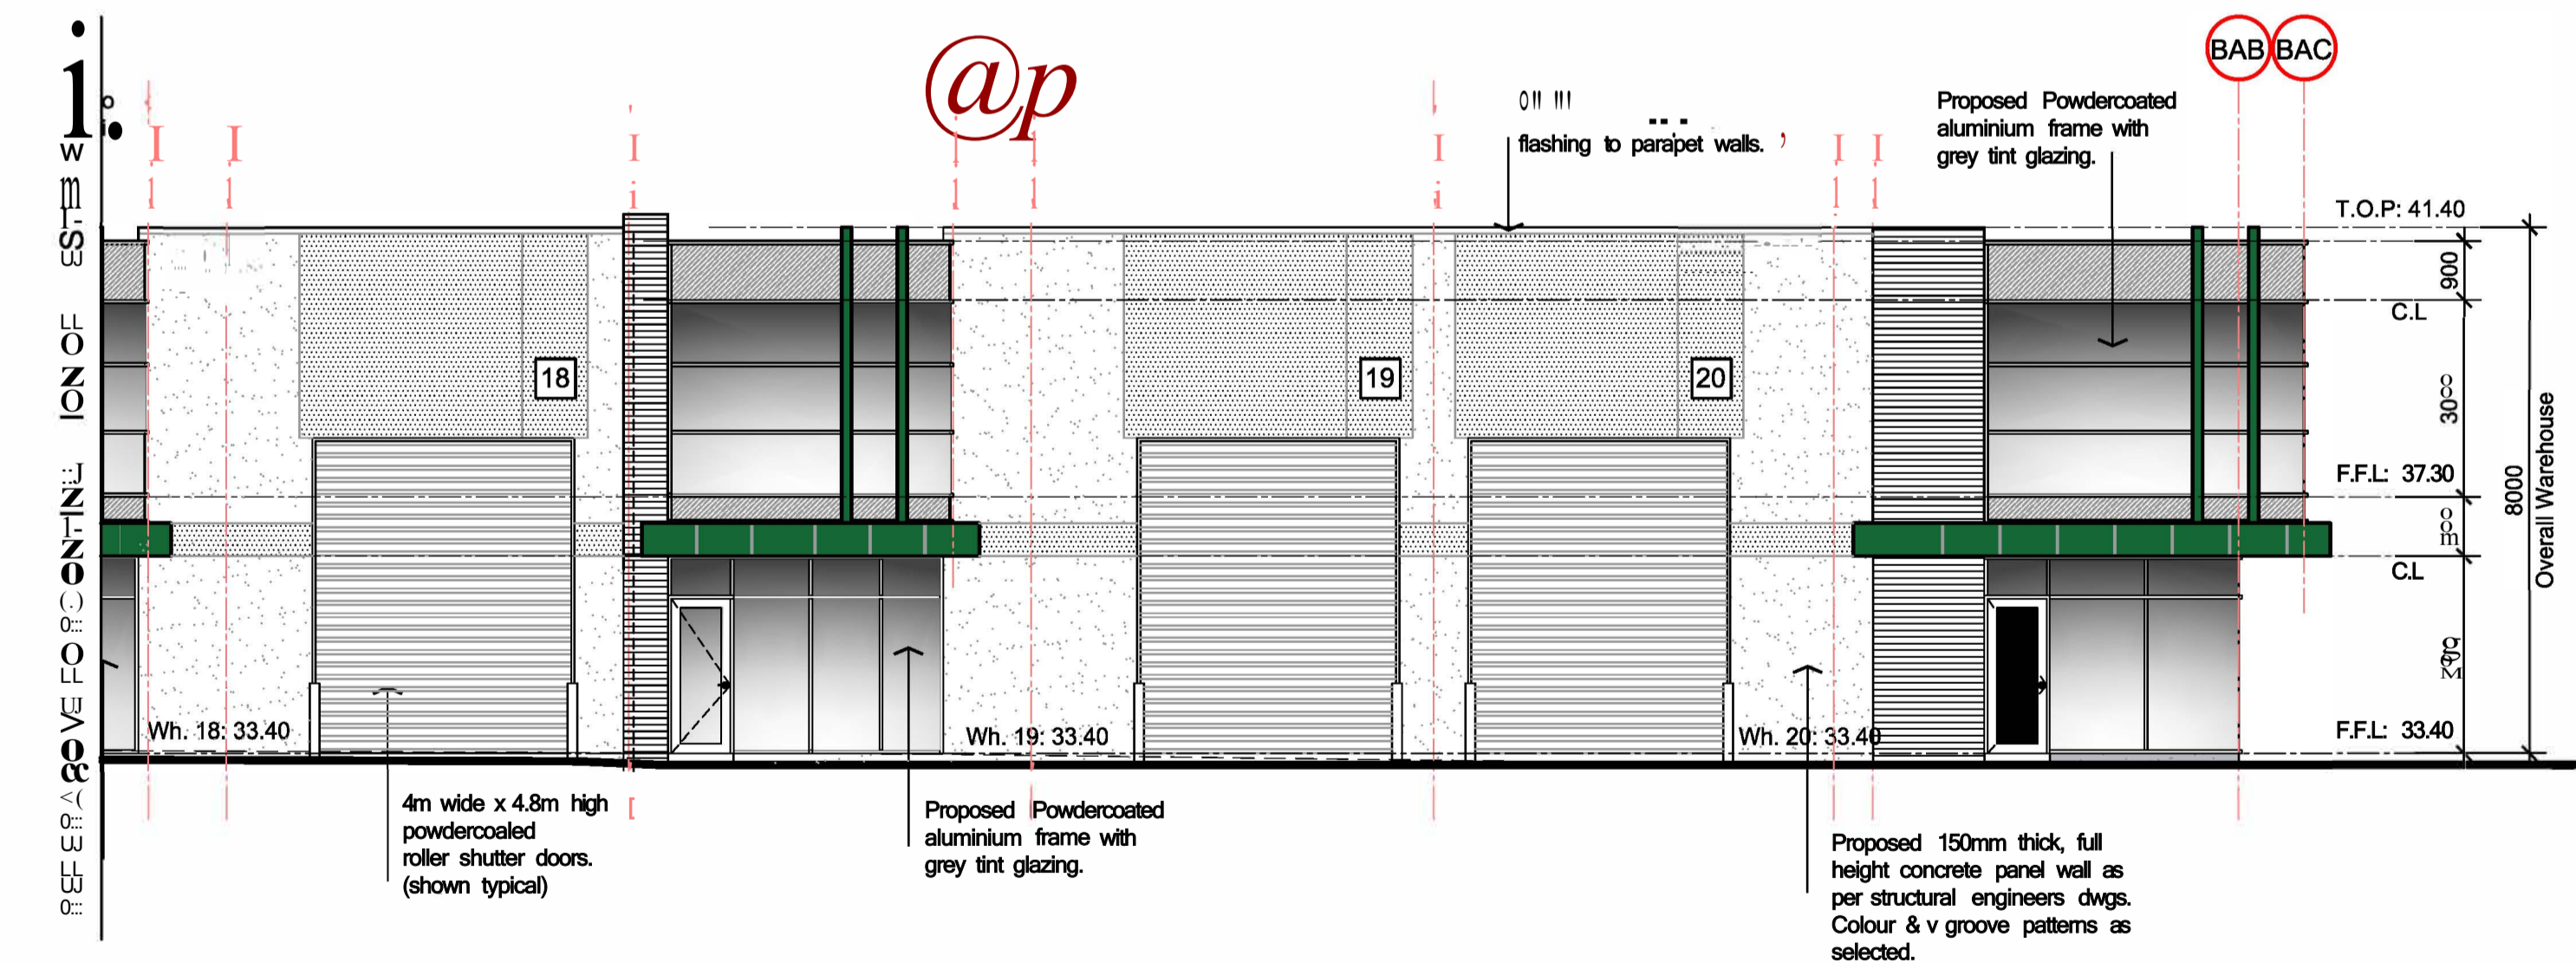

No.	DATE	DESCRIPTION	APPD.
-	14/11/2018	PRELIMINARY ISSUE	M.C.
A	29/05/2019	CONSTRUCTION ISSUE	M.C.
B	13/09/2019	WAREHOUSE 18 FFL REVISED	M.C.

BUILDING PERMIT ISSUE
 ONLY DRAWING STAMPED BY THE BUILDING SURVEYOR TO BE
 USED FOR CONSTRUCTION

Copyright in all material, including drawings, plans and written works, produced by BB Design Group Pty. Ltd. You may not reproduce, publish, broadcast, adapt (in the case of written works) or exercise any other of the exclusive rights of the copyright owner in relation to these materials without obtaining the prior written permission of BB Design Group Pty. Ltd.

BB DESIGN GROUP
 BUILDING DESIGNERS
 BB Design Group Pty Ltd
 312A Bell Street
 Coburg Victoria 3058
 Phone (03) 9354 1544
 Fax (03) 9354 8044
 Email info@bbdesigngroup.com.au
 Web www.bbdesigngroup.com.au

PROJECT
PROPOSED MULTI WAREHOUSE & OFFICE DEVELOPMENT
 AT: **59 PARAWEENA DRIVE, TRUGANINA**
 CLIENT

DRAWING TITLE
ELEVATIONS

DATE	SCALE	DRG. NO.
OCT 2018	1:100	A20
DRAWN	CHECKED	JOB NO.
M.C.	B.B.	161017

O