
AYTON STREET



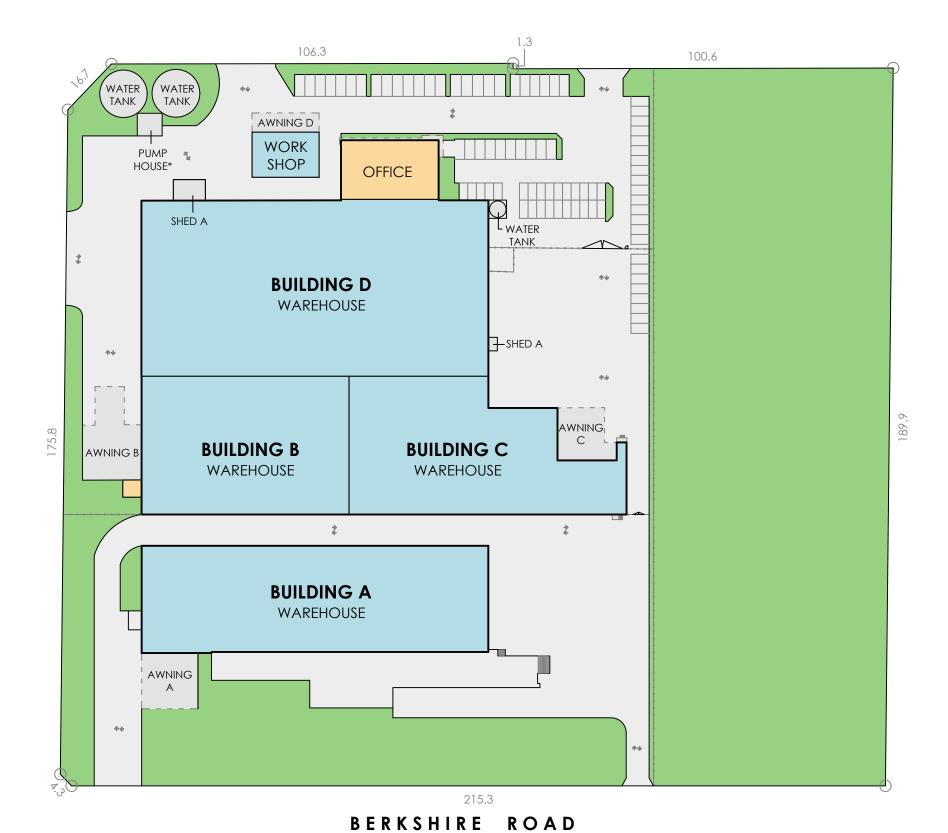

SCHEDULE

82-86 BERKSHIRE ROAD	
TITLE DETAILS	LOT 1 - TP1314711
LAND AREA	41,470 m²
BUILDING AREA	
BUILDING A	2,603 m²
BUILDING B	2,030 m²
BUILDING C	2,137 m²
BUILDING D	4,882 m²
WORKSHOP	212 m²
PUMP HOUSE	39 m²
TOTAL BLD AREA	11,903 m ²
AWNING A	220 m²
AWNING B	307 m²
AWNING C	189 m²
AWNING D	90 m²
CAR PARKING	83 SPACES

DISCLAIMER: THIS PLAN HAS BEEN PREPARED FOR MARKETING PURPOSES ONLY. INTERESTED PARTIES SHOULD UNDERTAKE THEIR OWN ENQUIRIES AS TO THE ACCURACY OF THE INFORMATION. AREAS ARE APPROXIMATE AND DIMENSION ROUNDING MAY RESULT IN AREA DISCREPANCIES. ALL LAND INFORMATION TAKEN FROM THE DEPOSITED PLAN. BOUNDARIES HAVE NOT BEEN DEFINED.

0 10 20 30 40 50 I I I I I I I SCALE 1:1000

CREATING WORTH

STREET

S ~ ш ш

SITE PLAN

82 - 86 BERKSHIRE ROAD, SUNSHINE NORTH, VIC

DATE: 07/04/2020

REF: 74832 REV: DRAWN: DA CHECKED: 1:1000 @ A3 SHEET: SCALE:


1 OF 6

Australia | New Zealand Start confident.


Building Measurement Specialist Consulting Land Surveyors 3D Laser Scanning

ph. 03 9415 6565



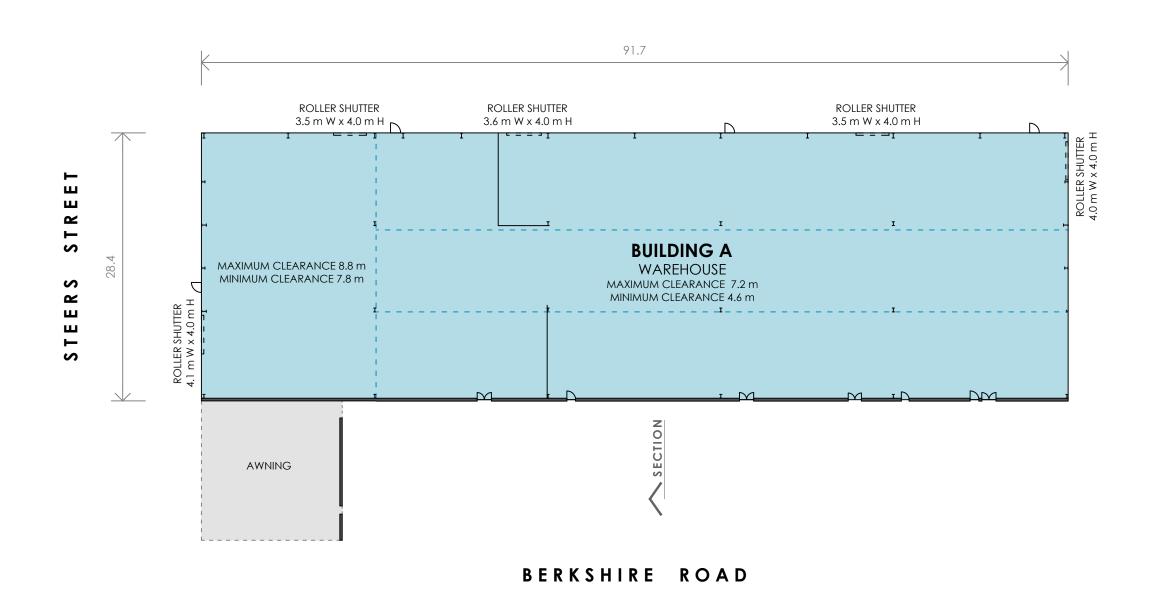

TYPICAL CROSS SECTION

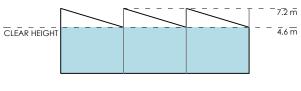

NOT TO SCALE

SCHEDULE OF AREAS

BUILDING A

WAREHOUSE

2,575 m²

TOTAL AREA

2,575 m²

AWNING

220 m²

DISCLAIMER: THIS PLAN HAS BEEN PREPARED FOR MARKETING PURPOSES ONLY. INTERESTED PARTIES SHOULD UNDERTAKE THEIR OWN ENQUIRIES AS TO THE ACCURACY OF THE INFORMATION, AREAS ARE APPROXIMATE AND DIMENSION ROUNDING MAY RESULT IN AREA DISCREPANCIES.



CLIENT: T C V A CREATING WORTH

MARKETING DRAWING

BUILDING A, 82 - 86 BERKSHIRE ROAD, SUNSHINE NORTH, VIC

DATE: 07/04/2020

REF: 74832 REV:
DRAWN: DA CHECKED:
SCALE: 1:400 @ A3 SHEET:


2 OF 6

REALSERVE
Start confident.


Building Measurement Specialist Consulting Land Surveyors 3D Laser Scanning

ph. 03 9415 6565



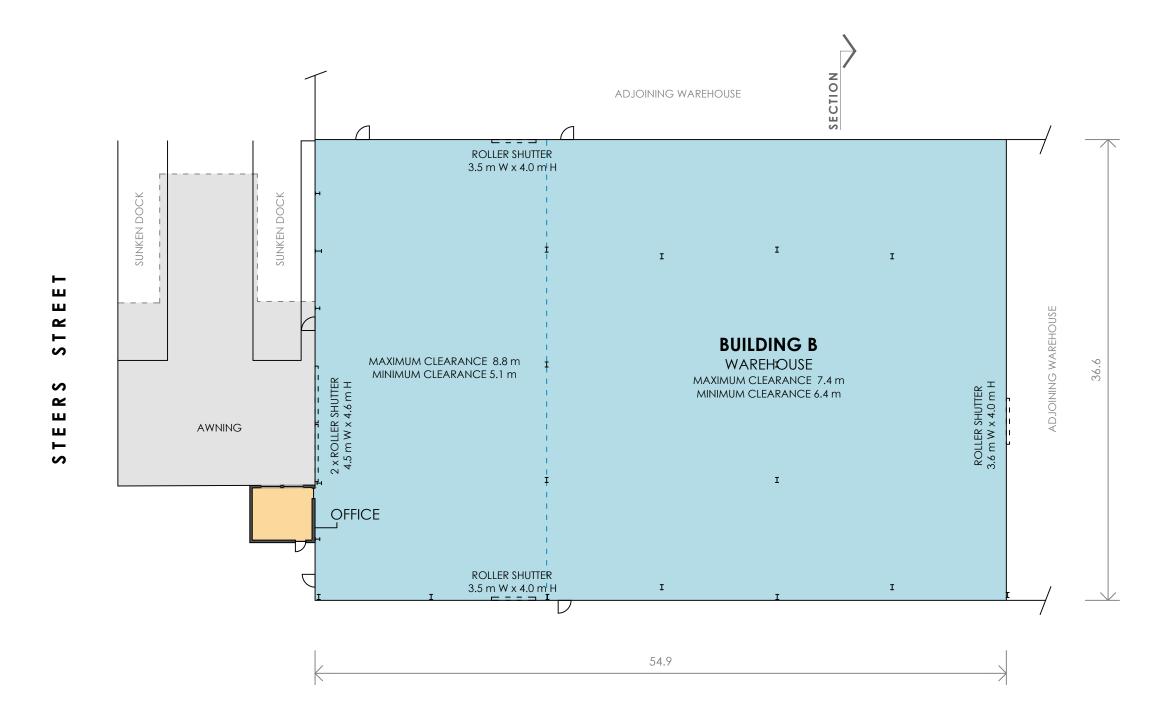

TYPICAL CROSS SECTION

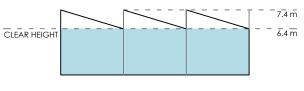

NOT TO SCALE

SCHEDULE OF AREAS

BUILDING B

WAREHOUSE OFFICE 2,007 m² 23 m²

TOTAL AREA

2,030 m²

AWNING

307 m²

DISCLAIMER: THIS PLAN HAS BEEN PREPARED FOR MARKETING PURPOSES ONLY. INTERESTED PARTIES SHOULD UNDERTAKE THEIR OWN ENQUIRIES AS TO THE ACCURACY OF THE INFORMATION, AREAS ARE APPROXIMATE AND DIMENSION ROUNDING MAY RESULT IN AREA DISCREPANCIES.

0 5 10 15 **I I I SCALE 1 : 300**

CLIENT: CV T CREATING WORTH

MARKETING DRAWING

BUILDING B, 82 - 86 BERKSHIRE ROAD, SUNSHINE NORTH, VIC

DATE: 07/04/2020

REF: 74832 REV:
DRAWN: DA CHECKED:
SCALE: 1:300 @ A3 SHEET:


3 OF 6

REALSERVE
Start confident.


Building Measurement Specialist Consulting Land Surveyors 3D Laser Scanning

ph. 03 9415 6565



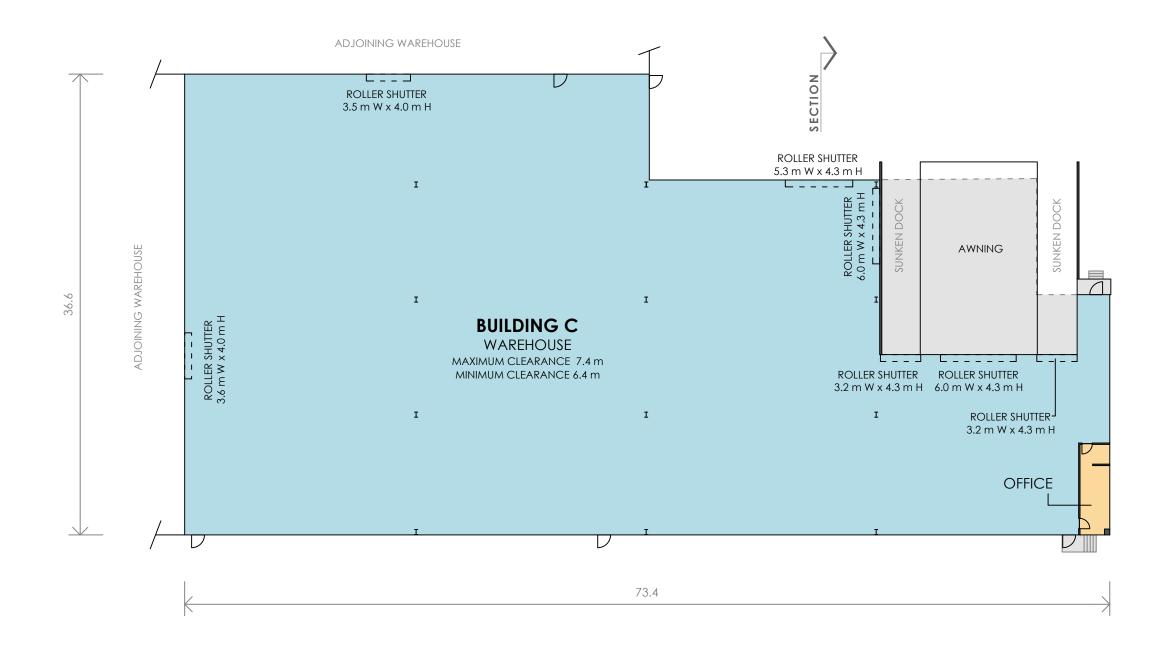

TYPICAL CROSS SECTION

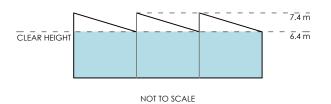

SCHEDULE OF AREAS

BUILDING C

WAREHOUSE

2,120 m² 17 m²

OFFICE TOTAL AREA

2,137 m²

AWNING

189 m²

DISCLAIMER: THIS PLAN HAS BEEN PREPARED FOR MARKETING PURPOSES ONLY. INTERESTED PARTIES SHOULD UNDERTAKE THEIR OWN ENQUIRIES AS TO THE ACCURACY OF THE INFORMATION, AREAS ARE APPROXIMATE AND DIMENSION ROUNDING MAY RESULT IN AREA DISCREPANCIES.

SCALE 1:300



BUILDING C, 82 - 86 BERKSHIRE ROAD, SUNSHINE NORTH, VIC

DATE: 07/04/2020


REF: 74832 DRAWN: DA SCALE: 1:300 @ A3 SHEET:

CHECKED: 4 OF 6

REV:

Australia | New Zealand Start confident.

Building Measurement Specialist Consulting Land Surveyors 3D Laser Scanning

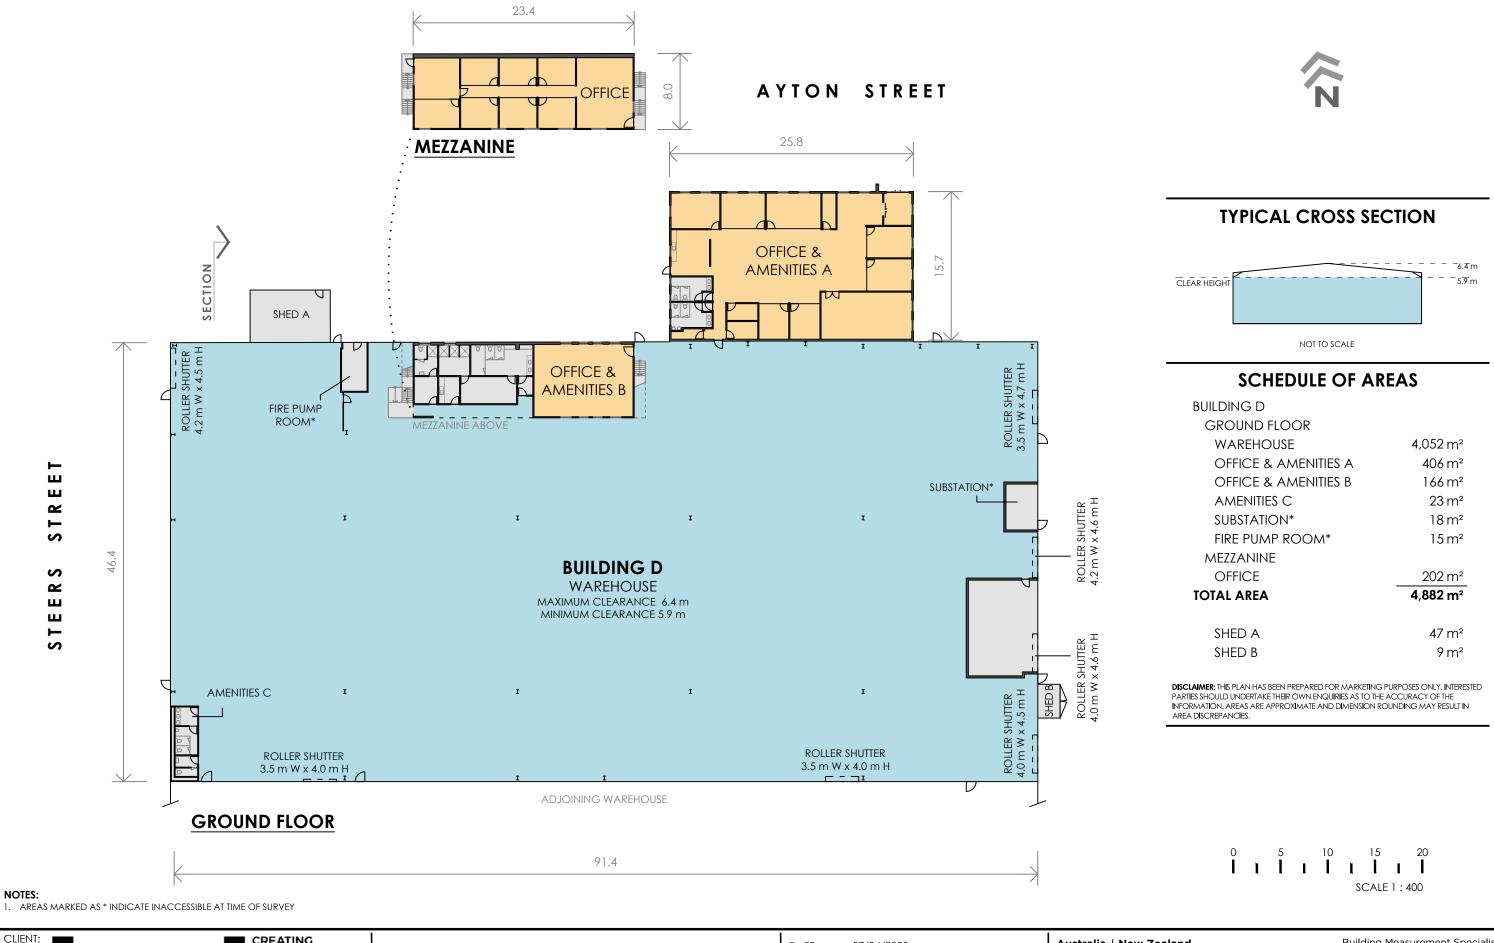

CVA CREATING WORTH

MARKETING DRAWING

BUILDING D, 82 - 86 BERKSHIRE ROAD, SUNSHINE NORTH, VIC

DATE: 07/04/2020

REF: 74832 REV:
DRAWN: DA CHECKED:
SCALE: 1:400 @ A3 SHEET:

5 OF 6




Building Measurement Specialist Consulting Land Surveyors 3D Laser Scanning

> ph. 03 9415 6565 www.realserve.com.au



AYTON STREET

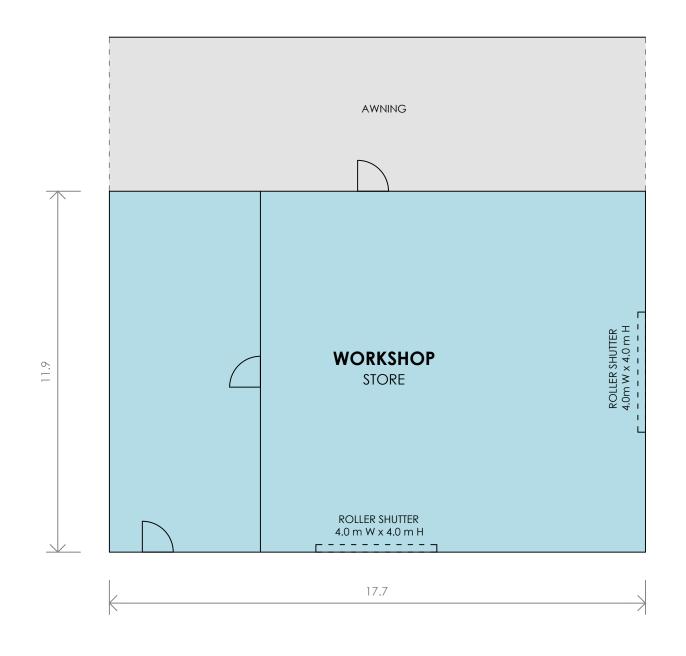

SCHEDULE OF AREAS

WORKSHOP

STORE
TOTAL AREA

212 m²

AWNING

90 m²

DISCLAIMER: THIS PLAN HAS BEEN PREPARED FOR MARKETING PURPOSES ONLY. INTERESTED PARTIES SHOULD UNDERTAKE THEIR OWN ENQUIRES AS TO THE ACCURACY OF THE INFORMATION. AREAS ARE APPROXIMATE AND DIMENSION ROUNDING MAY RESULT IN AREA DISCREPANCIES.

0 2 4 6 8 1 1 1 1 1 1 SCALE 1:125



DATE: 07/04/2020

 REF:
 74832
 REV:

 DRAWN:
 DA
 CHECKED:

 SCALE:
 1:125 @ A3
 SHEET:

6 OF 6

REALSERVE

Start confident.

Building Measurement Specialist Consulting Land Surveyors 3D Laser Scanning