
### ROAD

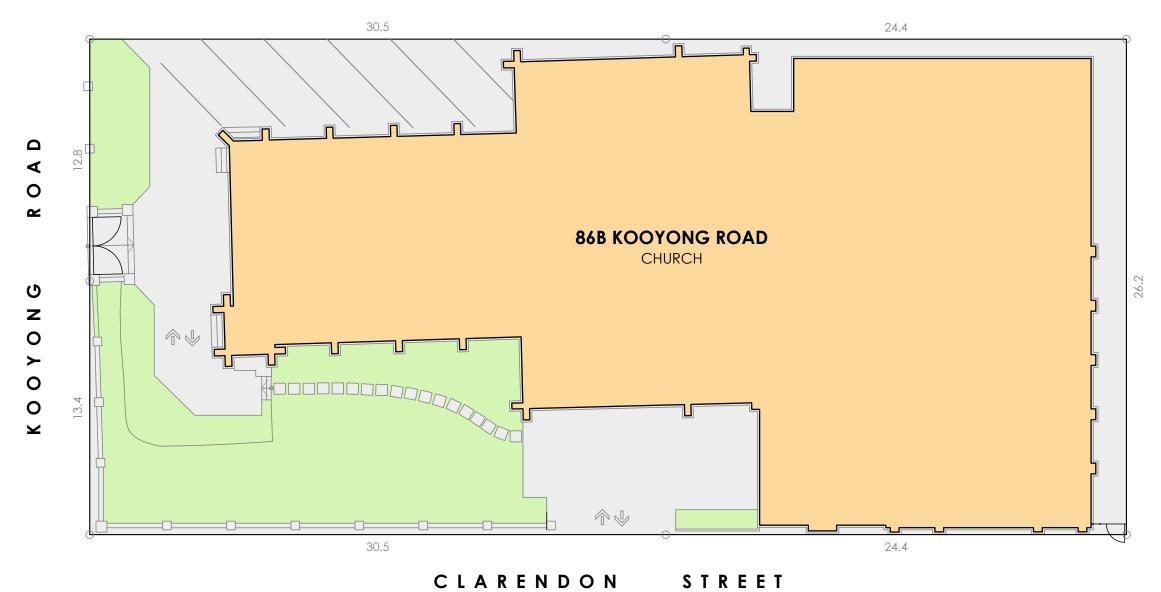

### **SCHEDULE**

86B KOOYONG ROAD

TITLE DETAILS LOT 1 - TP611245 LAND AREA 1,438 m<sup>2</sup>
LOT 1 - TP14589 BUILDING AREA 821 m<sup>2</sup>


LOT 1 - TP619452

CAR PARKING 7 SPACES

(SITE VISIT 27/06/2025)

DISCLAIMER: THIS PLAN HAS BEEN PREPARED FOR MARKETING PURPOSES ONLY. INTERESTED PARTIES SHOULD UNDERTAKE THEIR OWN ENQUIRIES AS TO THE ACCURACY OF THE INFORMATION, AREAS ARE APPROXIMATE AND DIMENSION ROUNDING MAY RESULT IN AREA DISCREPANCIES, ALL LAND INFORMATION TAKEN FROM THE TITLE PLAN. LAND AREAS IDENTIFIED HERE-IN ARE NOT KNOWN TO TITLE AND HAVE BEEN CALCULATED FROM MEASUREMENTS DISPLAYED ON TITLE. BOUNDARIES HAVE NOT BEEN DEFINED.

# LOT PLAN

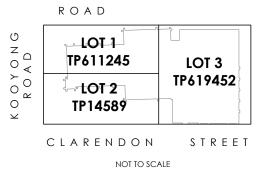





SCALE 1:200

CLIENT:

[CVN]

SITE PLAN 86B KOOYONG ROAD, ARMADALE, VIC 

 DATE:
 11/07/2025
 REV:
 0

 REF:
 93195
 DRAWN:
 JA

 MEASURED:
 JF
 CHECKED:
 LW

 SCALE:
 1:200 @ A3
 SHEET:
 1 OF 1

REALSERVE
BUILDING AND LAND SURVEYS

REALSERVE.COM.AU 1800 961 668





### **SCHEDULE OF AREAS**

86B KOOYONG ROAD GROUND FLOOR

CHURCH 742 m<sup>2</sup>

MEZZANINE

 OFFICE
 79 m²

 TOTAL AREA
 821 m²

AMENITIES A 18 m<sup>2</sup>
AMENITIES B 16 m<sup>2</sup>

(SITE VISIT 27/06/2025)

DISCLAIMER: THIS PLAN HAS BEEN PREPARED FOR MARKETING PURPOSES ONLY.
INTERESTED PARTIES SHOULD UNDERTAKE THEIR OWN ENQUIRIES AS TO THE
ACCURACY OF THE INFORMATION, AREAS ARE APPROXIMATE AND DIMENSION
ROUNDING MAY RESULT IN AREA DISCREPANCIES.

#### NOTES:

AREAS MARKED AS \* INDICATE INACCESSIBLE AT TIME OF SURVEY

CLIENT:

[cv]

## MARKETING DRAWING

86B KOOYONG ROAD, ARMADALE, VIC 

 DATE:
 11/07/2025
 REV:
 0

 REF:
 93195
 DRAWN:
 JA

 MEASURED:
 JF
 CHECKED:
 LW

 SCALE:
 1:200 @ A3
 SHEET:
 2 OF 2



REALSERVE.COM.AU 1800 961 668



0 2 4 6 8 10 1 1 1 1 1 SCALE 1:200