



# SITE PLAN


## 11 MEADEN STREET, SOUTHBANK.

### PLAN SCHEDULE:


TOTAL BUILDING AREA	831 m <sup>2</sup> *
GROUND FLOOR	313 m <sup>2</sup> *
FIRST FLOOR	259 m <sup>2</sup> *
SECOND FLOOR	259 m <sup>2</sup> *

\*All measurements and sizes are approximate only.

### SECOND FLOOR PLAN

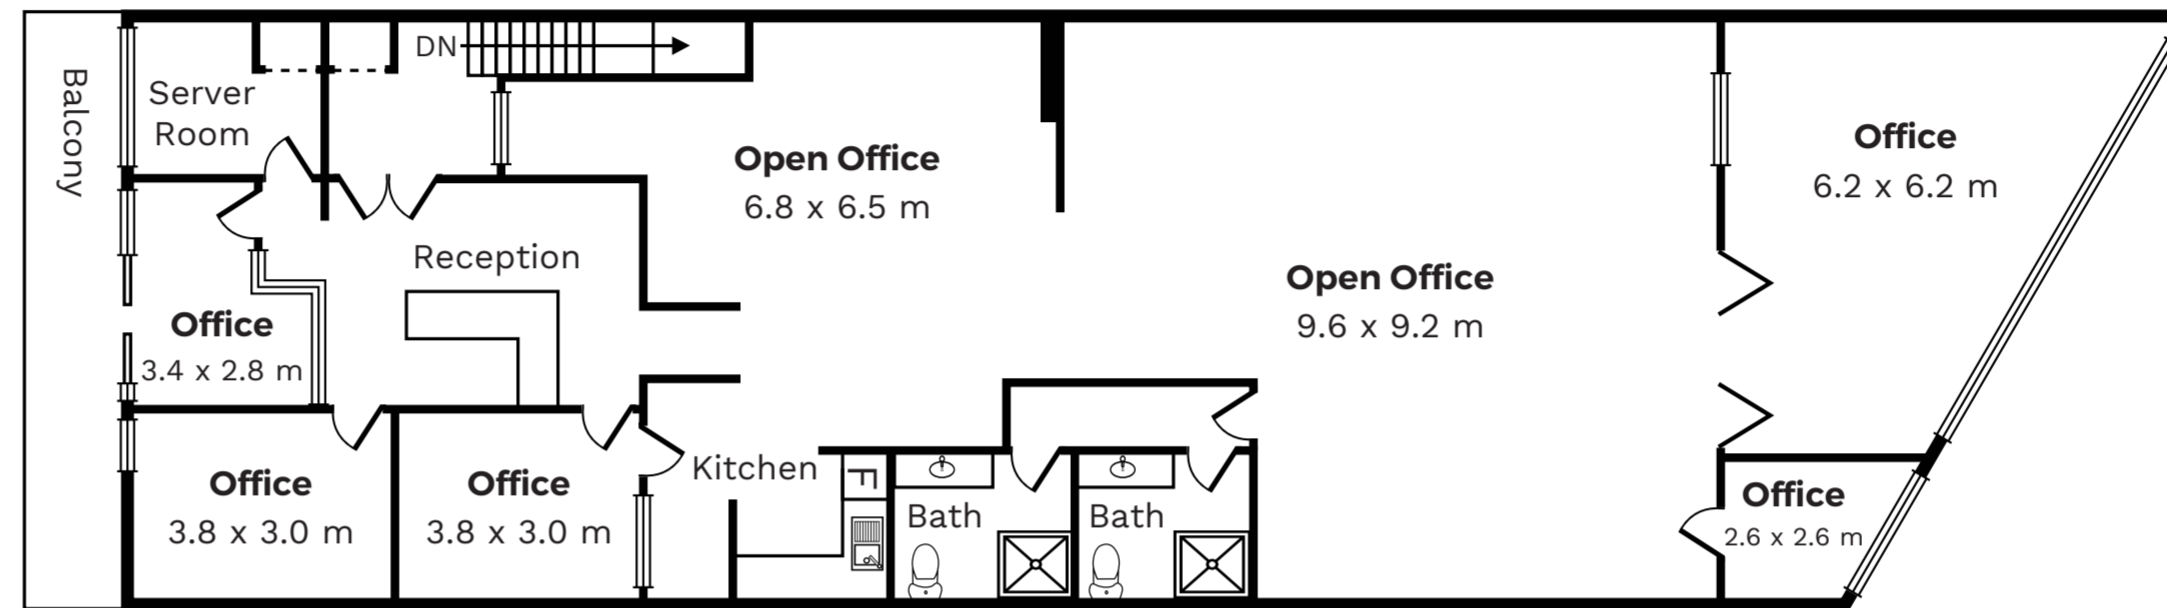

### FIRST FLOOR PLAN

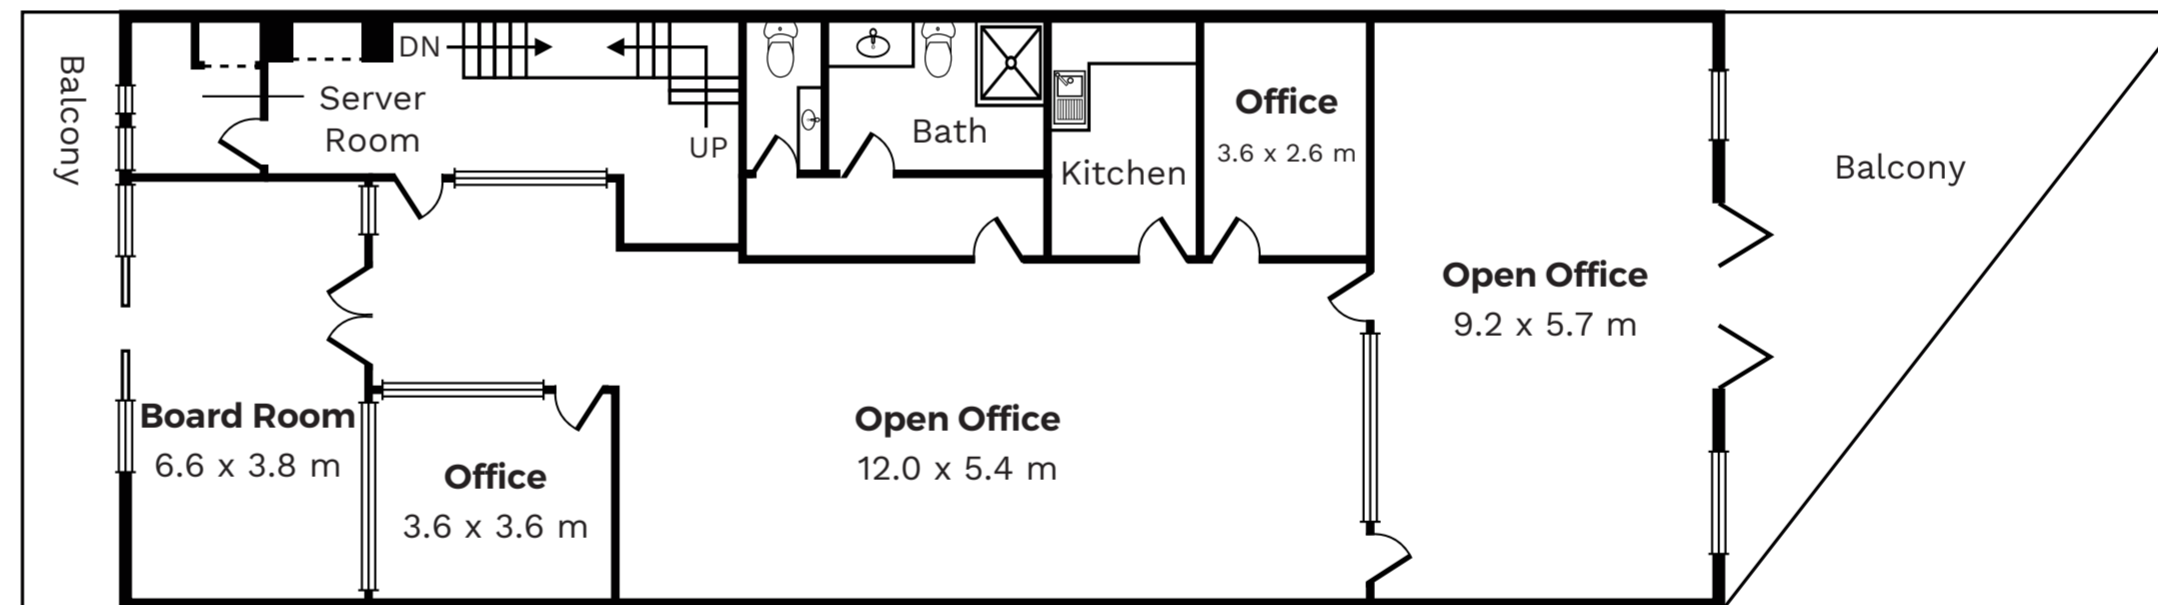

### GROUND FLOOR PLAN

