



FLOOR PLAN

3/25 HOWLEYS ROAD NOTTING HILL


FLOOR AREA SCHEDULE:

TOTAL 324 sqm*


UPPER LEVEL 95 sqm*

LOWER LEVEL 229 sqm*

*All measurements and sizes are approximate only.

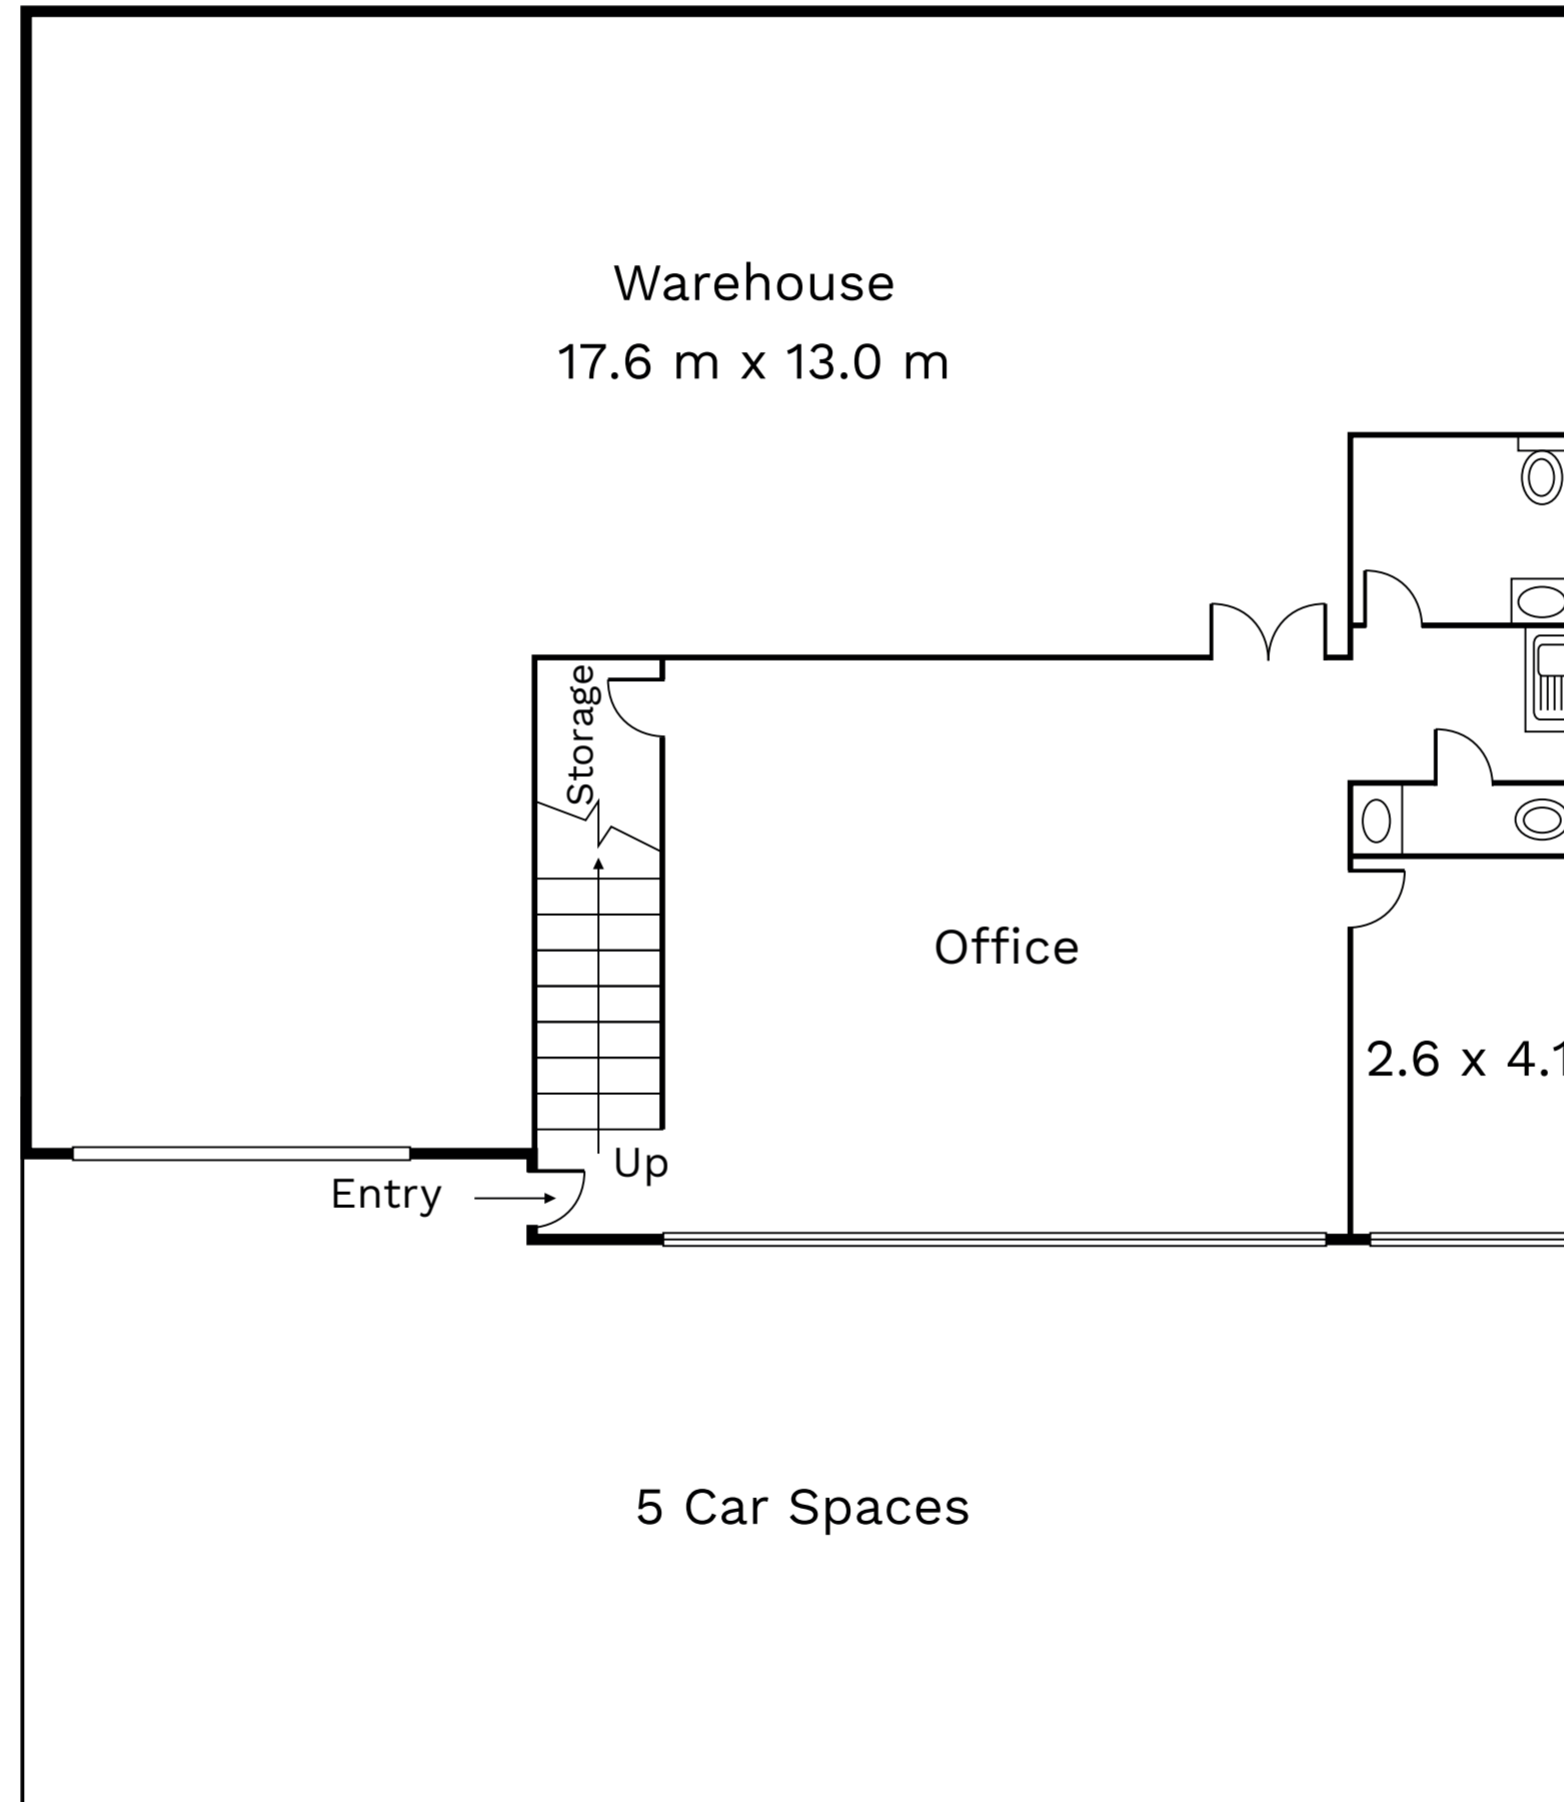

LOWER LEVEL

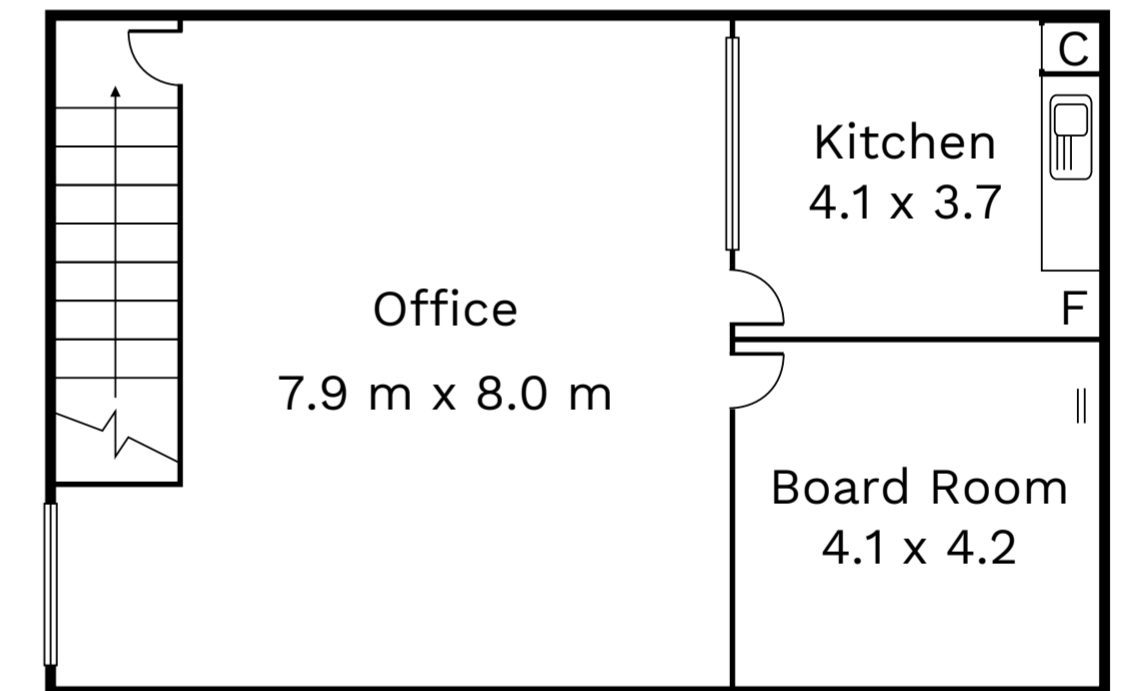

UPPER LEVEL

