


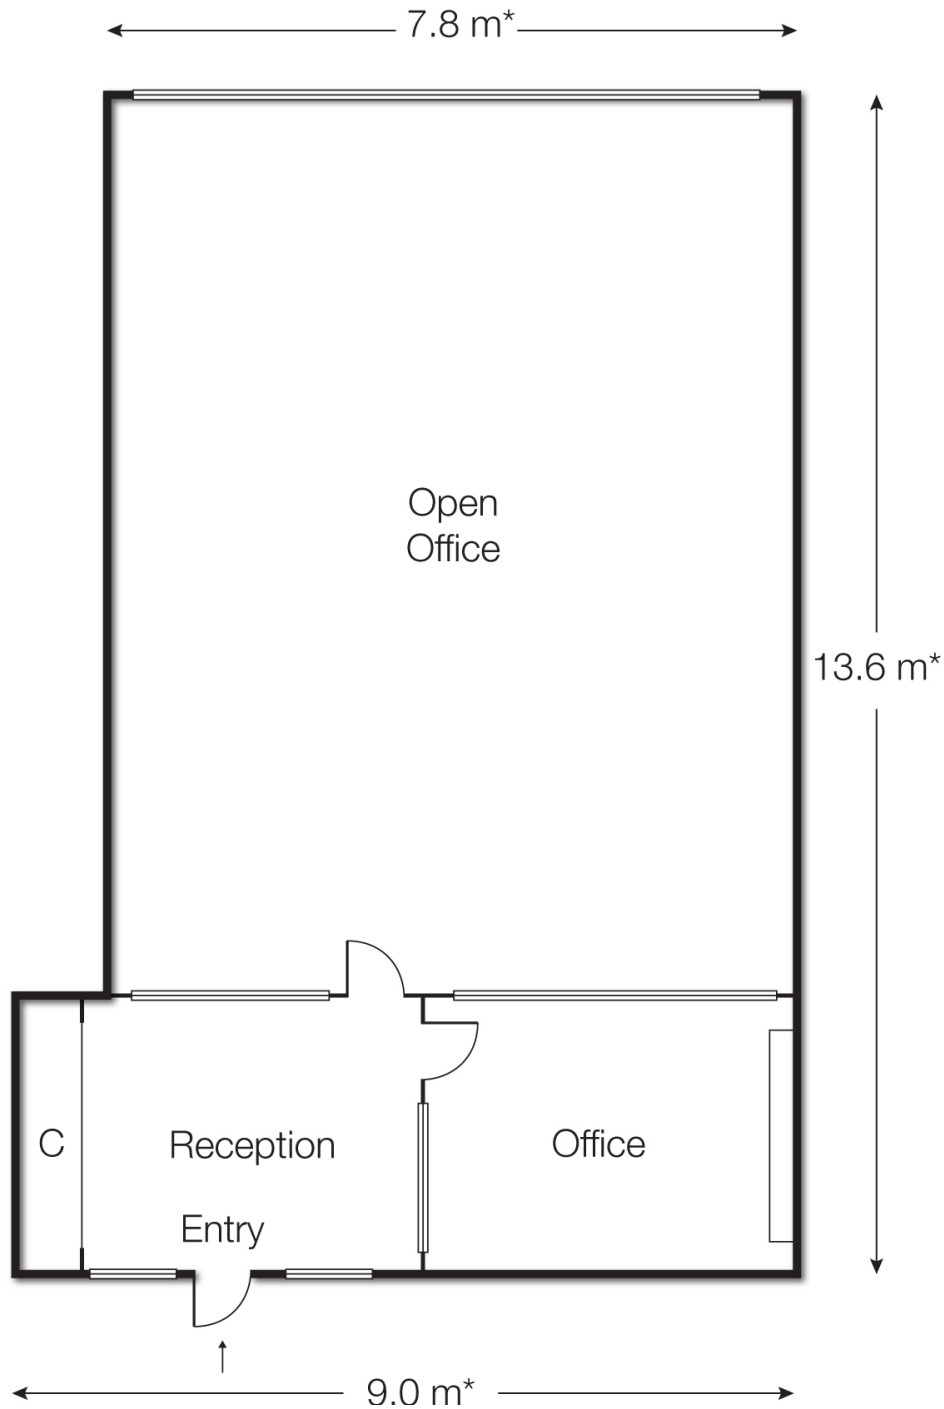

FLOOR PLAN

6, 151 BARKLY AVENUE, BURNLEY



PLAN SCHEDULE:

TOTAL BUILDING AREA

120 sqm*

*All measurements and sizes are approximate only.

