




SITE PLAN

3-7 SHELLEY STREET, RICHMOND

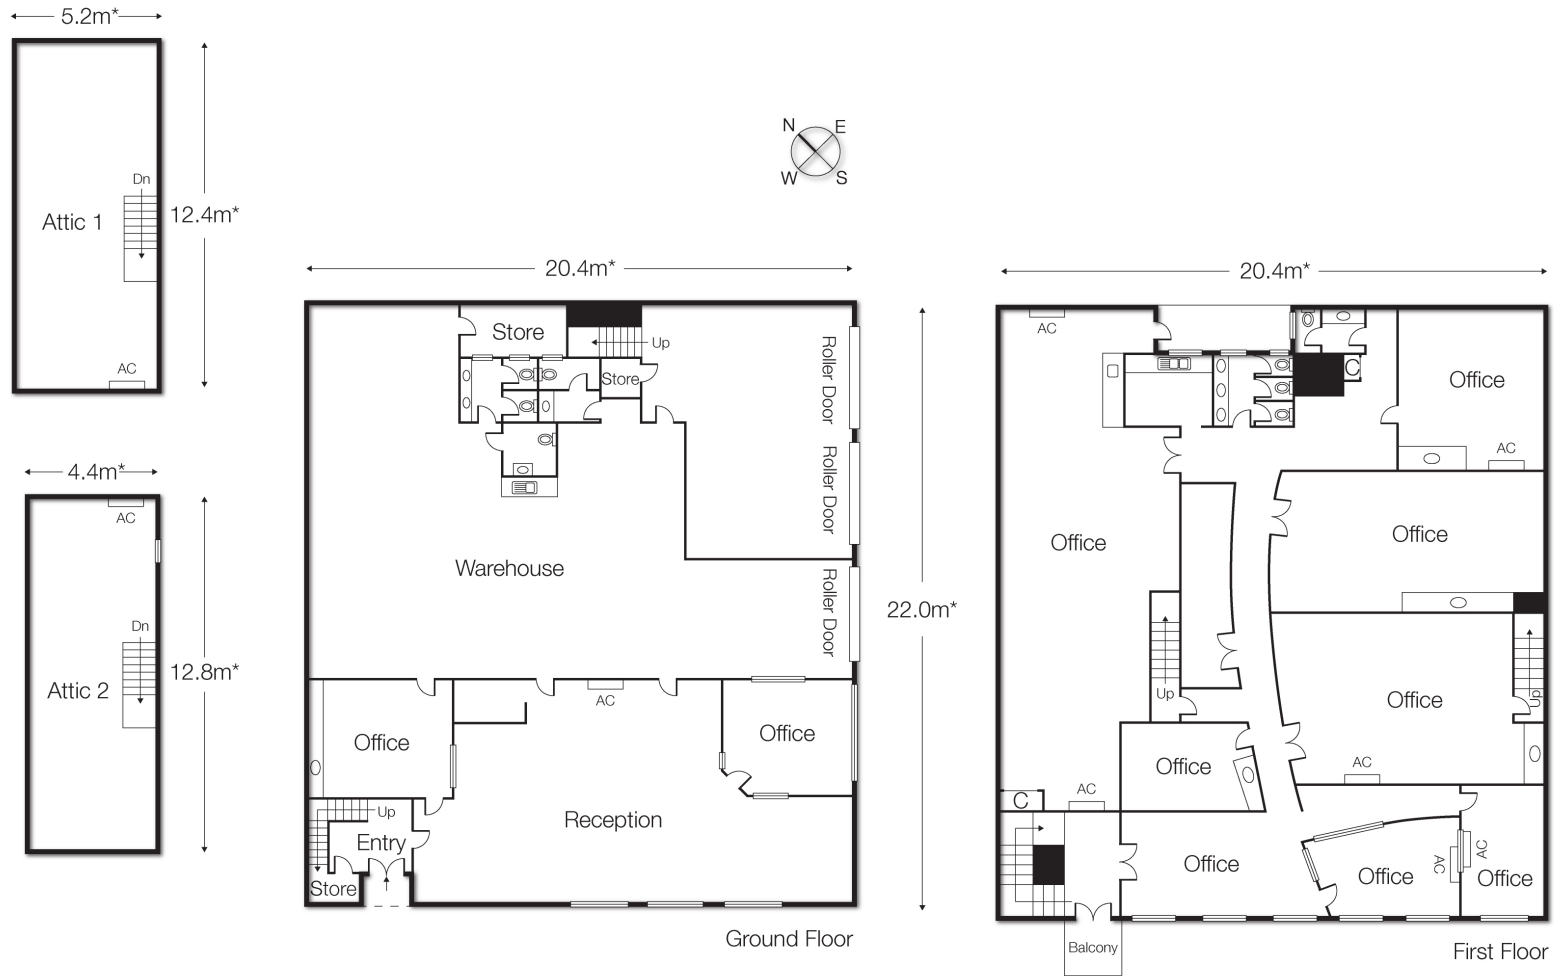

* Approx.

