


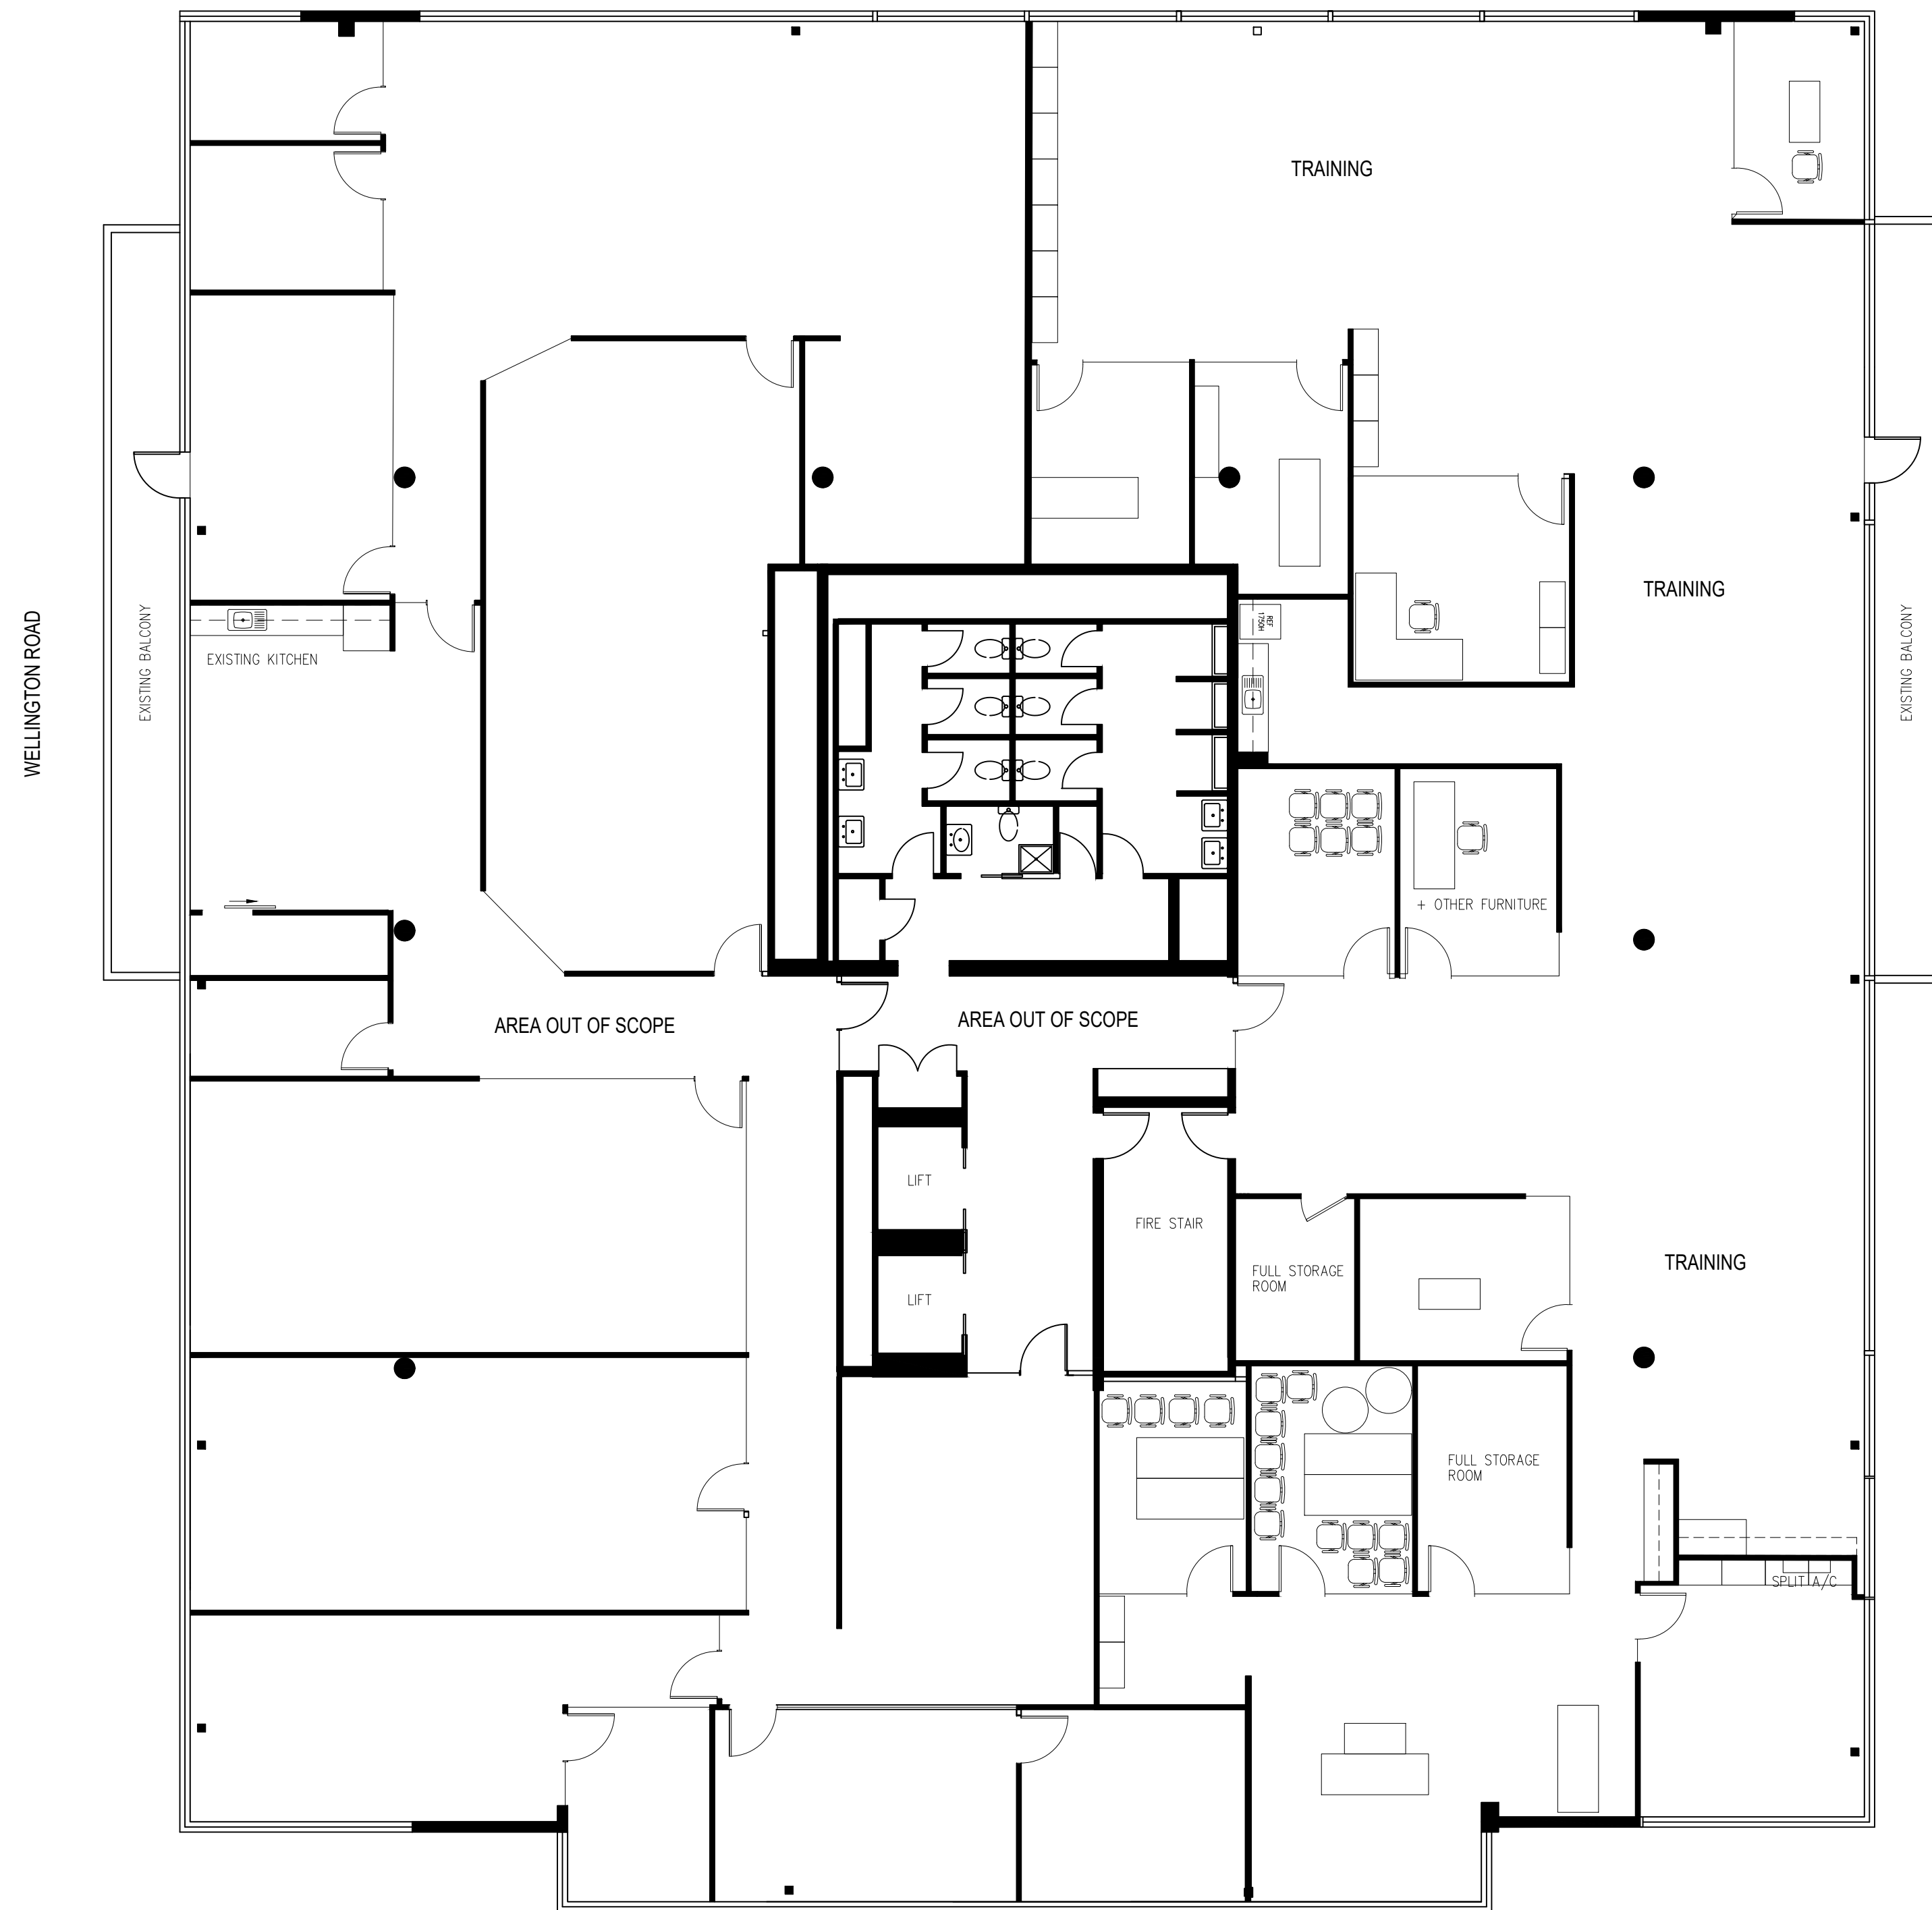

Proposed Training Facility

PROPOSED CONDITIONS PLAN

LEVEL 3,
BUILDING 2, 195 WELLINGTON ROAD, CLAYTON
SCALE 1:100 @ A1
PROJECT No.: 22208
DRAWING No.: BASE PLAN

DATE: 23.02.22
DRAWN BY: TGC
REVISION No.:

Office Design Contracts (Vic.) Pty.Ltd.
Level 3, 148 Glenferrie Road, Malvern, Victoria 3144
(03) 9573 5300 | www.odcdesign.com.au
These drawings and specifications and the copyright therein are the
property of Office Design Contracts (Vic) Pty. Ltd. A.C.N.274 488 481.
They must not be reproduced or copied wholly or in part without
the written permission of Office Design Contracts (Vic) Pty. Ltd.
Email versions of this drawing may not be to scale.

celebrating
35 years
creativity
& delivery

